



A SUPPLY OR RETURN AIR DUCT BRANCH CONNECTION DETAIL
SCALE: NONE

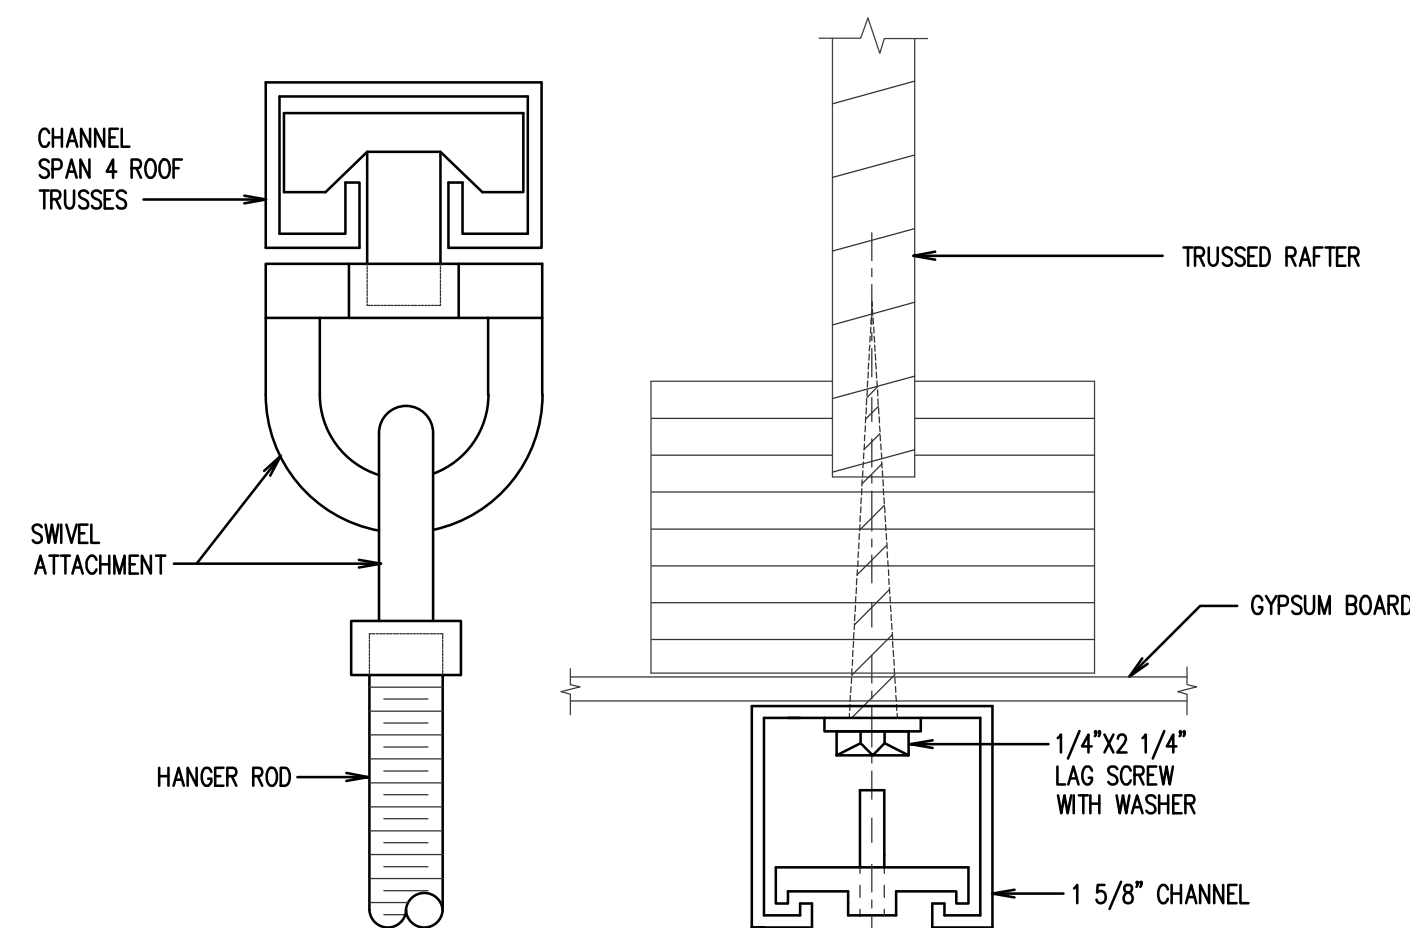


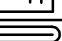


D UPPER ATTACHMENT DETAIL
SCALE: NONE

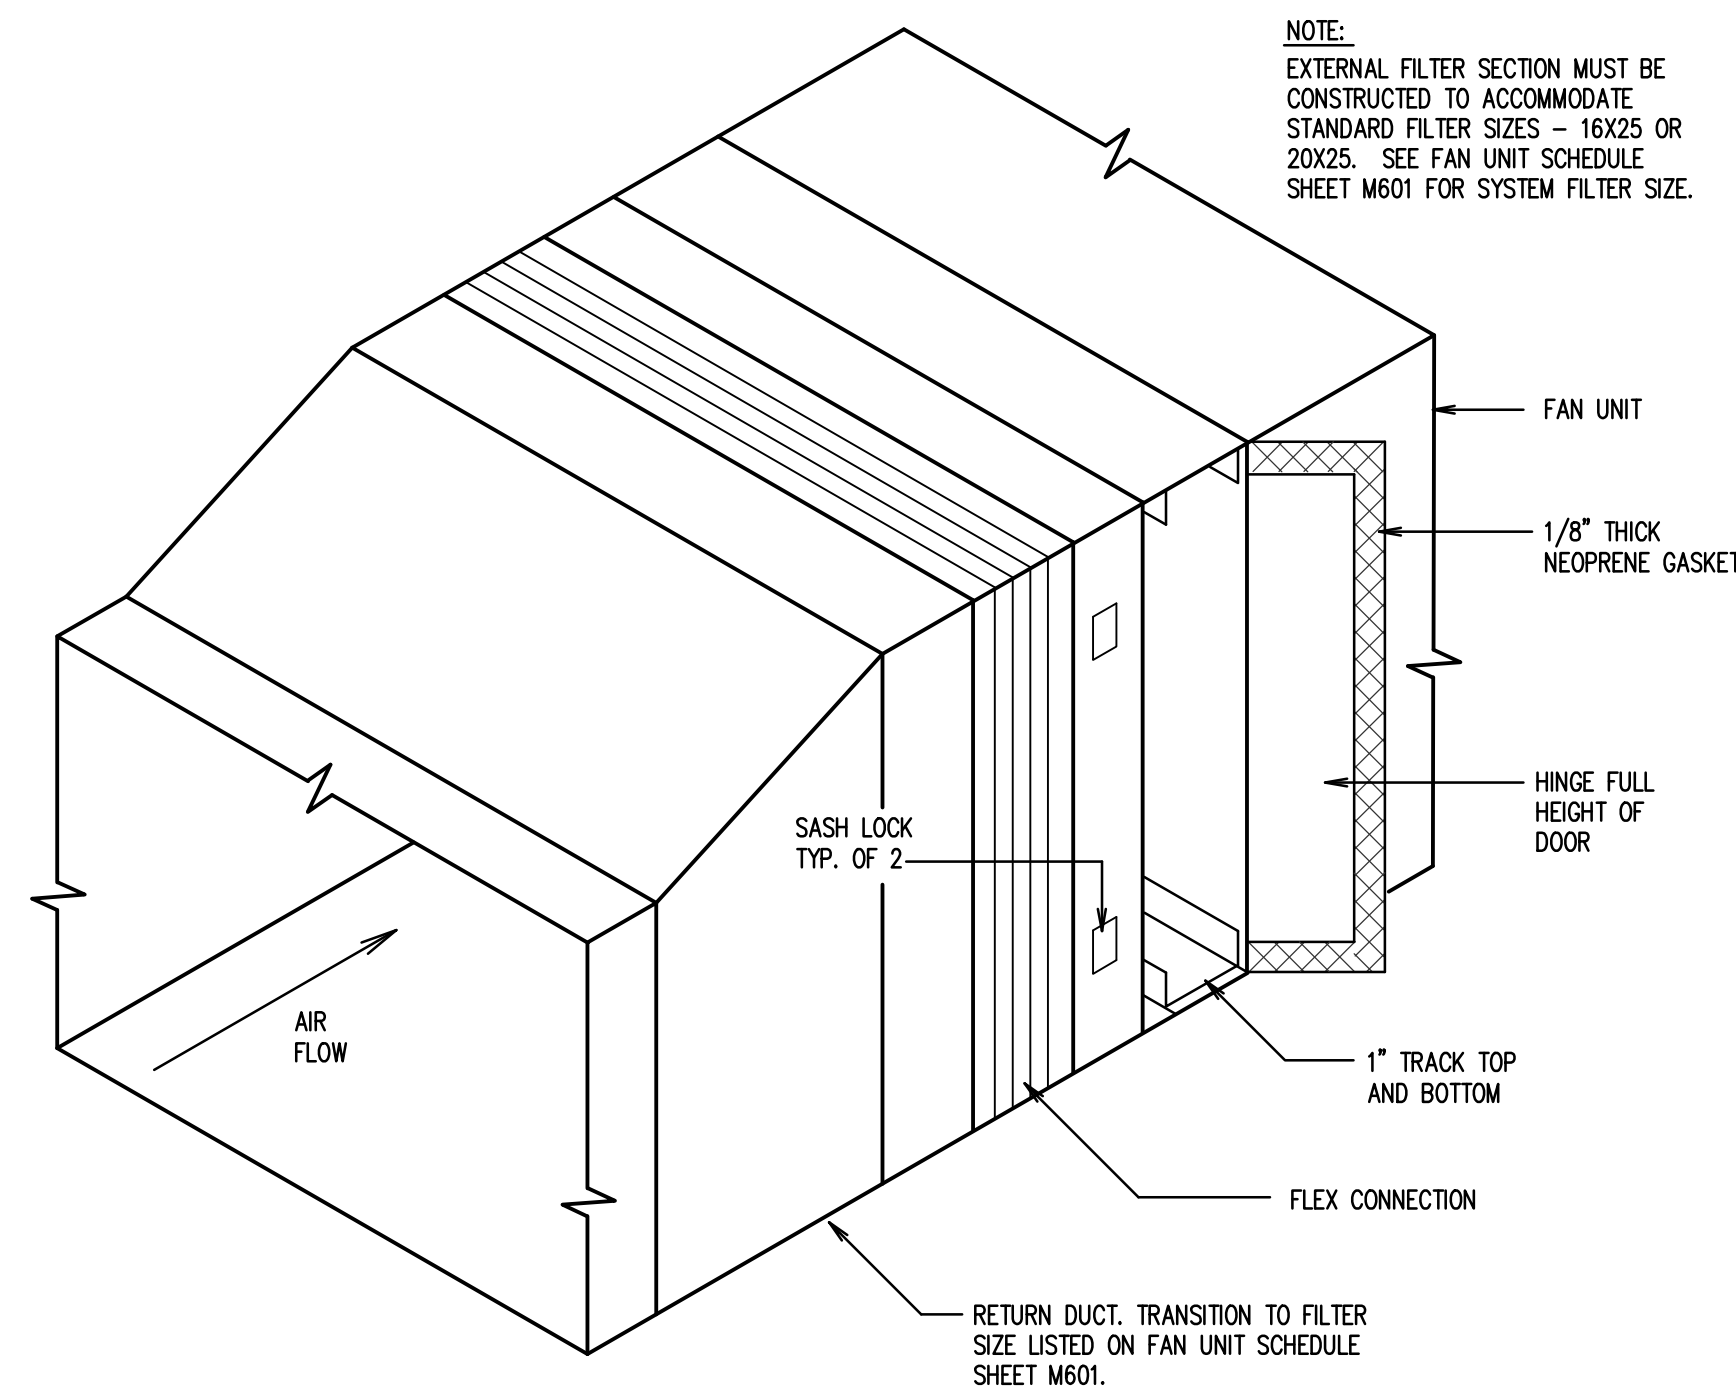


G EXTERNAL FILTER SECTION DETAIL
SCALE: NONE

DO NOT BLOCK FILTER ACCESS WITH CONDUIT, THREADED ROD, OR CONDENSATE DRAINS.


DIMENSION OF LONGEST SIDE, INCHES	SHEET METAL GAGE (ALL FOUR SIDES)	MINIMUM REINFORCING ANGLE SIZE AND MAXIMUM LONGITUDINAL SPACING BETWEEN TRANSVERSE JOINTS &/OR INTERMEDIATE REINFORCING	TRANSVERSE REINFORCING (1)				
			AT JOINTS				
			MIN. H. IN.				
				PLAIN S SLIP	HEMMED S SLIP	ALTERN'T BAR SLIP	REIN- FORCED BAR SLIP
			RECOM- MENDED GAGE	RECOM- MENDED GAGE	RECOM- MENDED GAGE	RECOM- MENDED GAGE	
UP THRU 12	26	NONE REQUIRED	1	26	26	24	24
13 – 18	24	NONE REQUIRED	1	24	24	24	24
19 – 30	24	1"x1"x1/8" @ 60 IN	1	—	24	24	24
31 – 36	22	1"x1"x1/8" @ 60 IN	1	—	—	22	22

- (1) TRANSVERSE REINFORCING SIZE IS DETERMINED BY DIMENSION OF SIDE TO WHICH ANGLE IS APPLIED.
(2) LONGITUDINAL JOINTS TO BE PITTSBURG OR SNAP LOCK TYPE.


B DUCT CONSTRUCTION DETAIL
SCALE: NONE

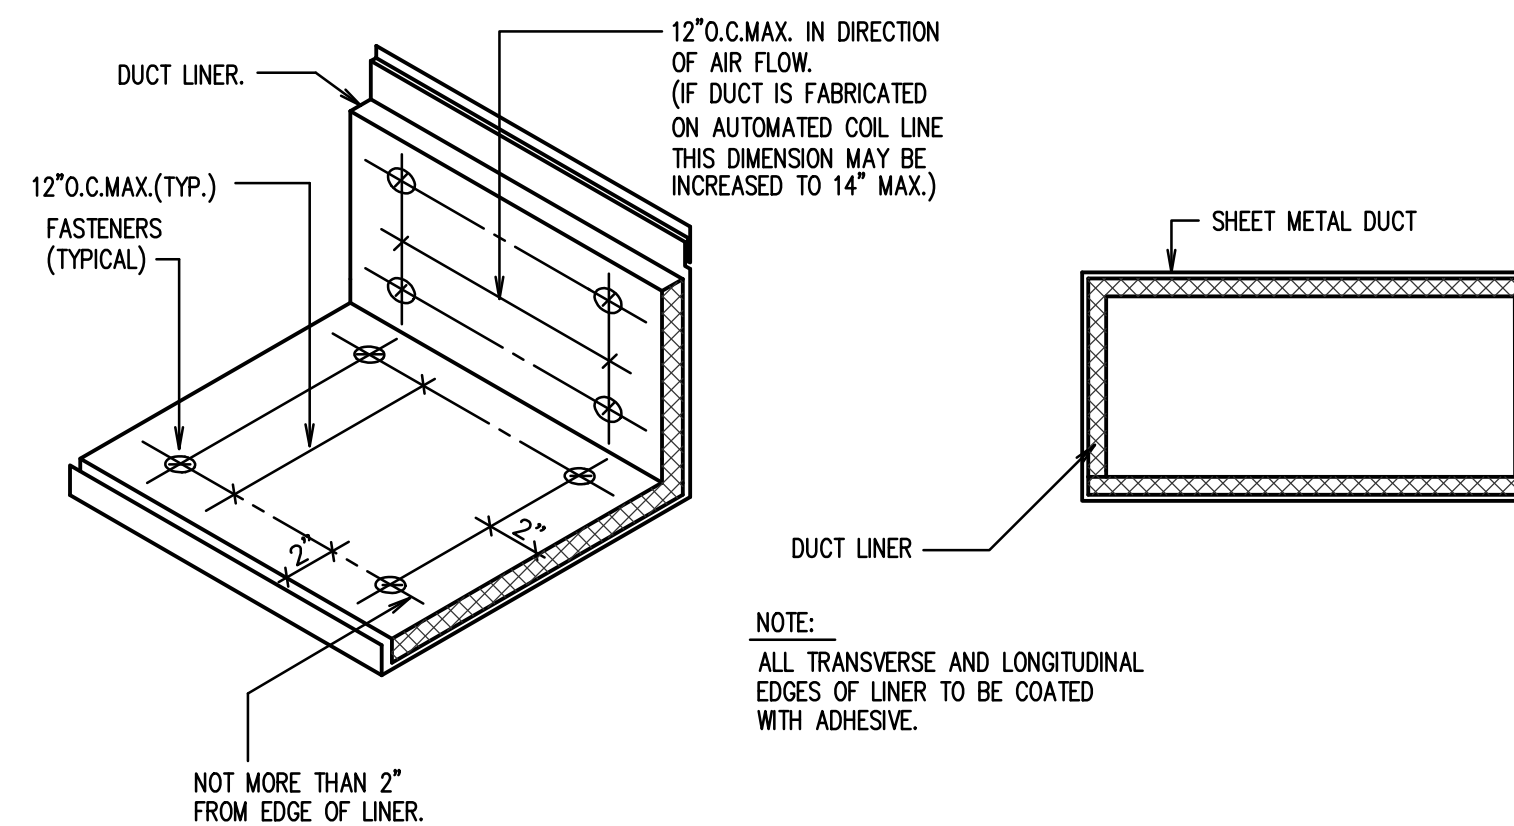


C DUCT LINER DETAIL
SCALE: NONE

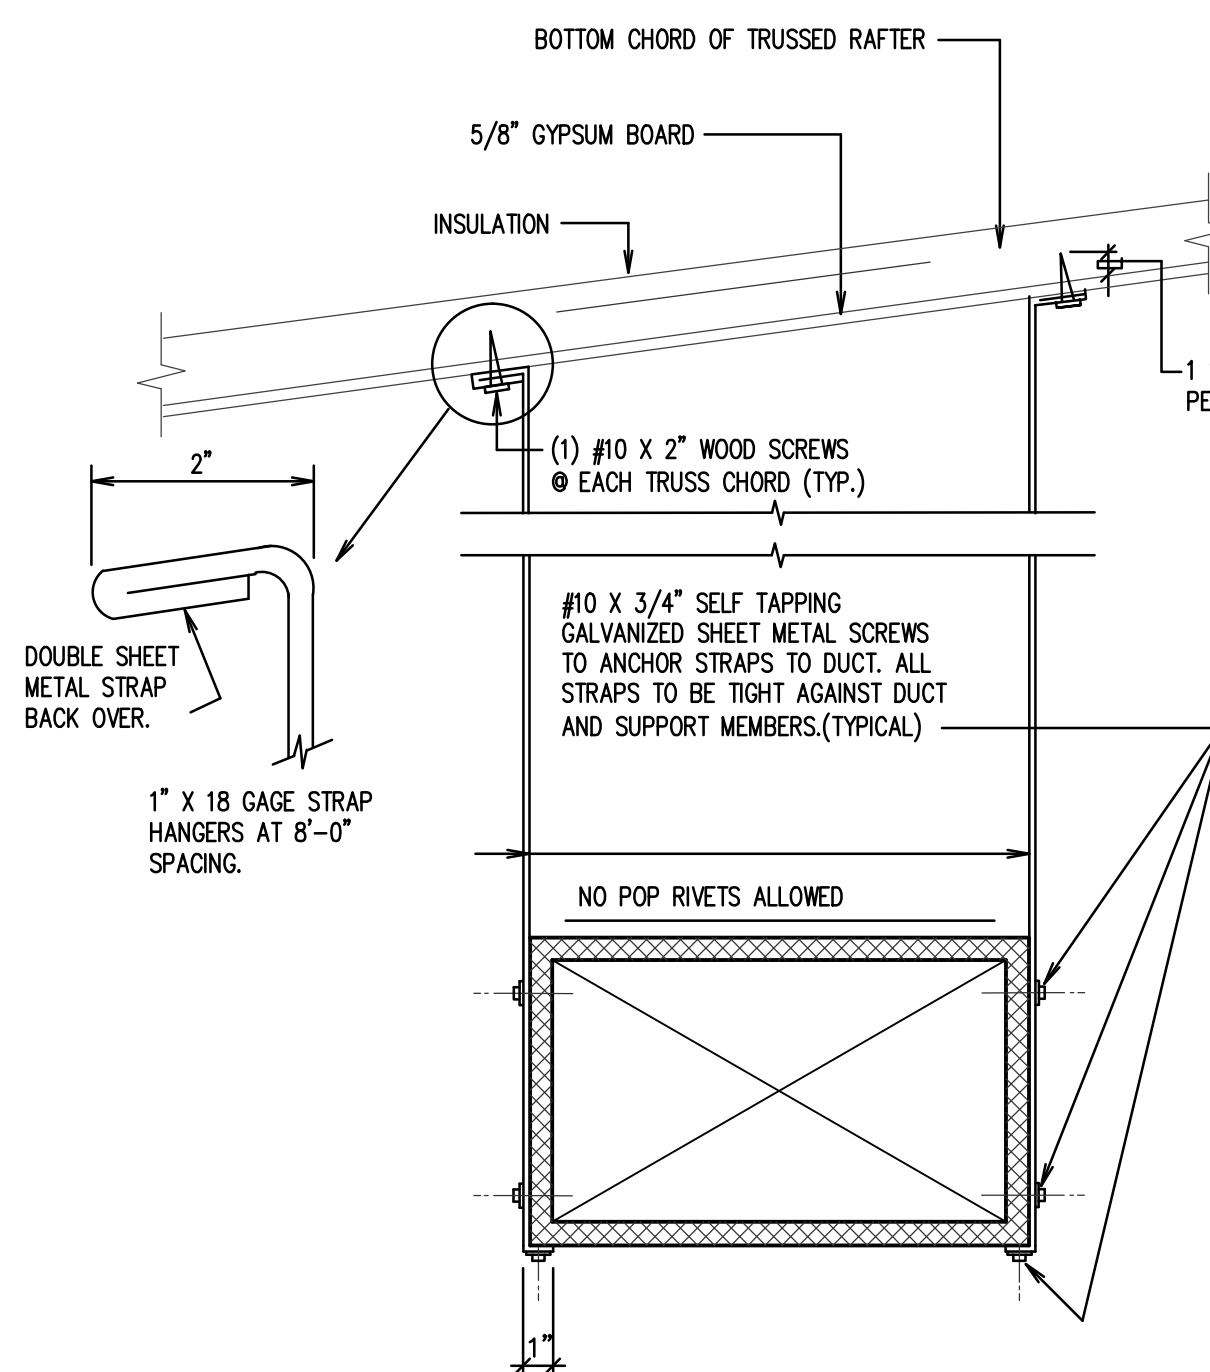


E DUCT STRAP HANGER DETAIL
SCALE: NONE

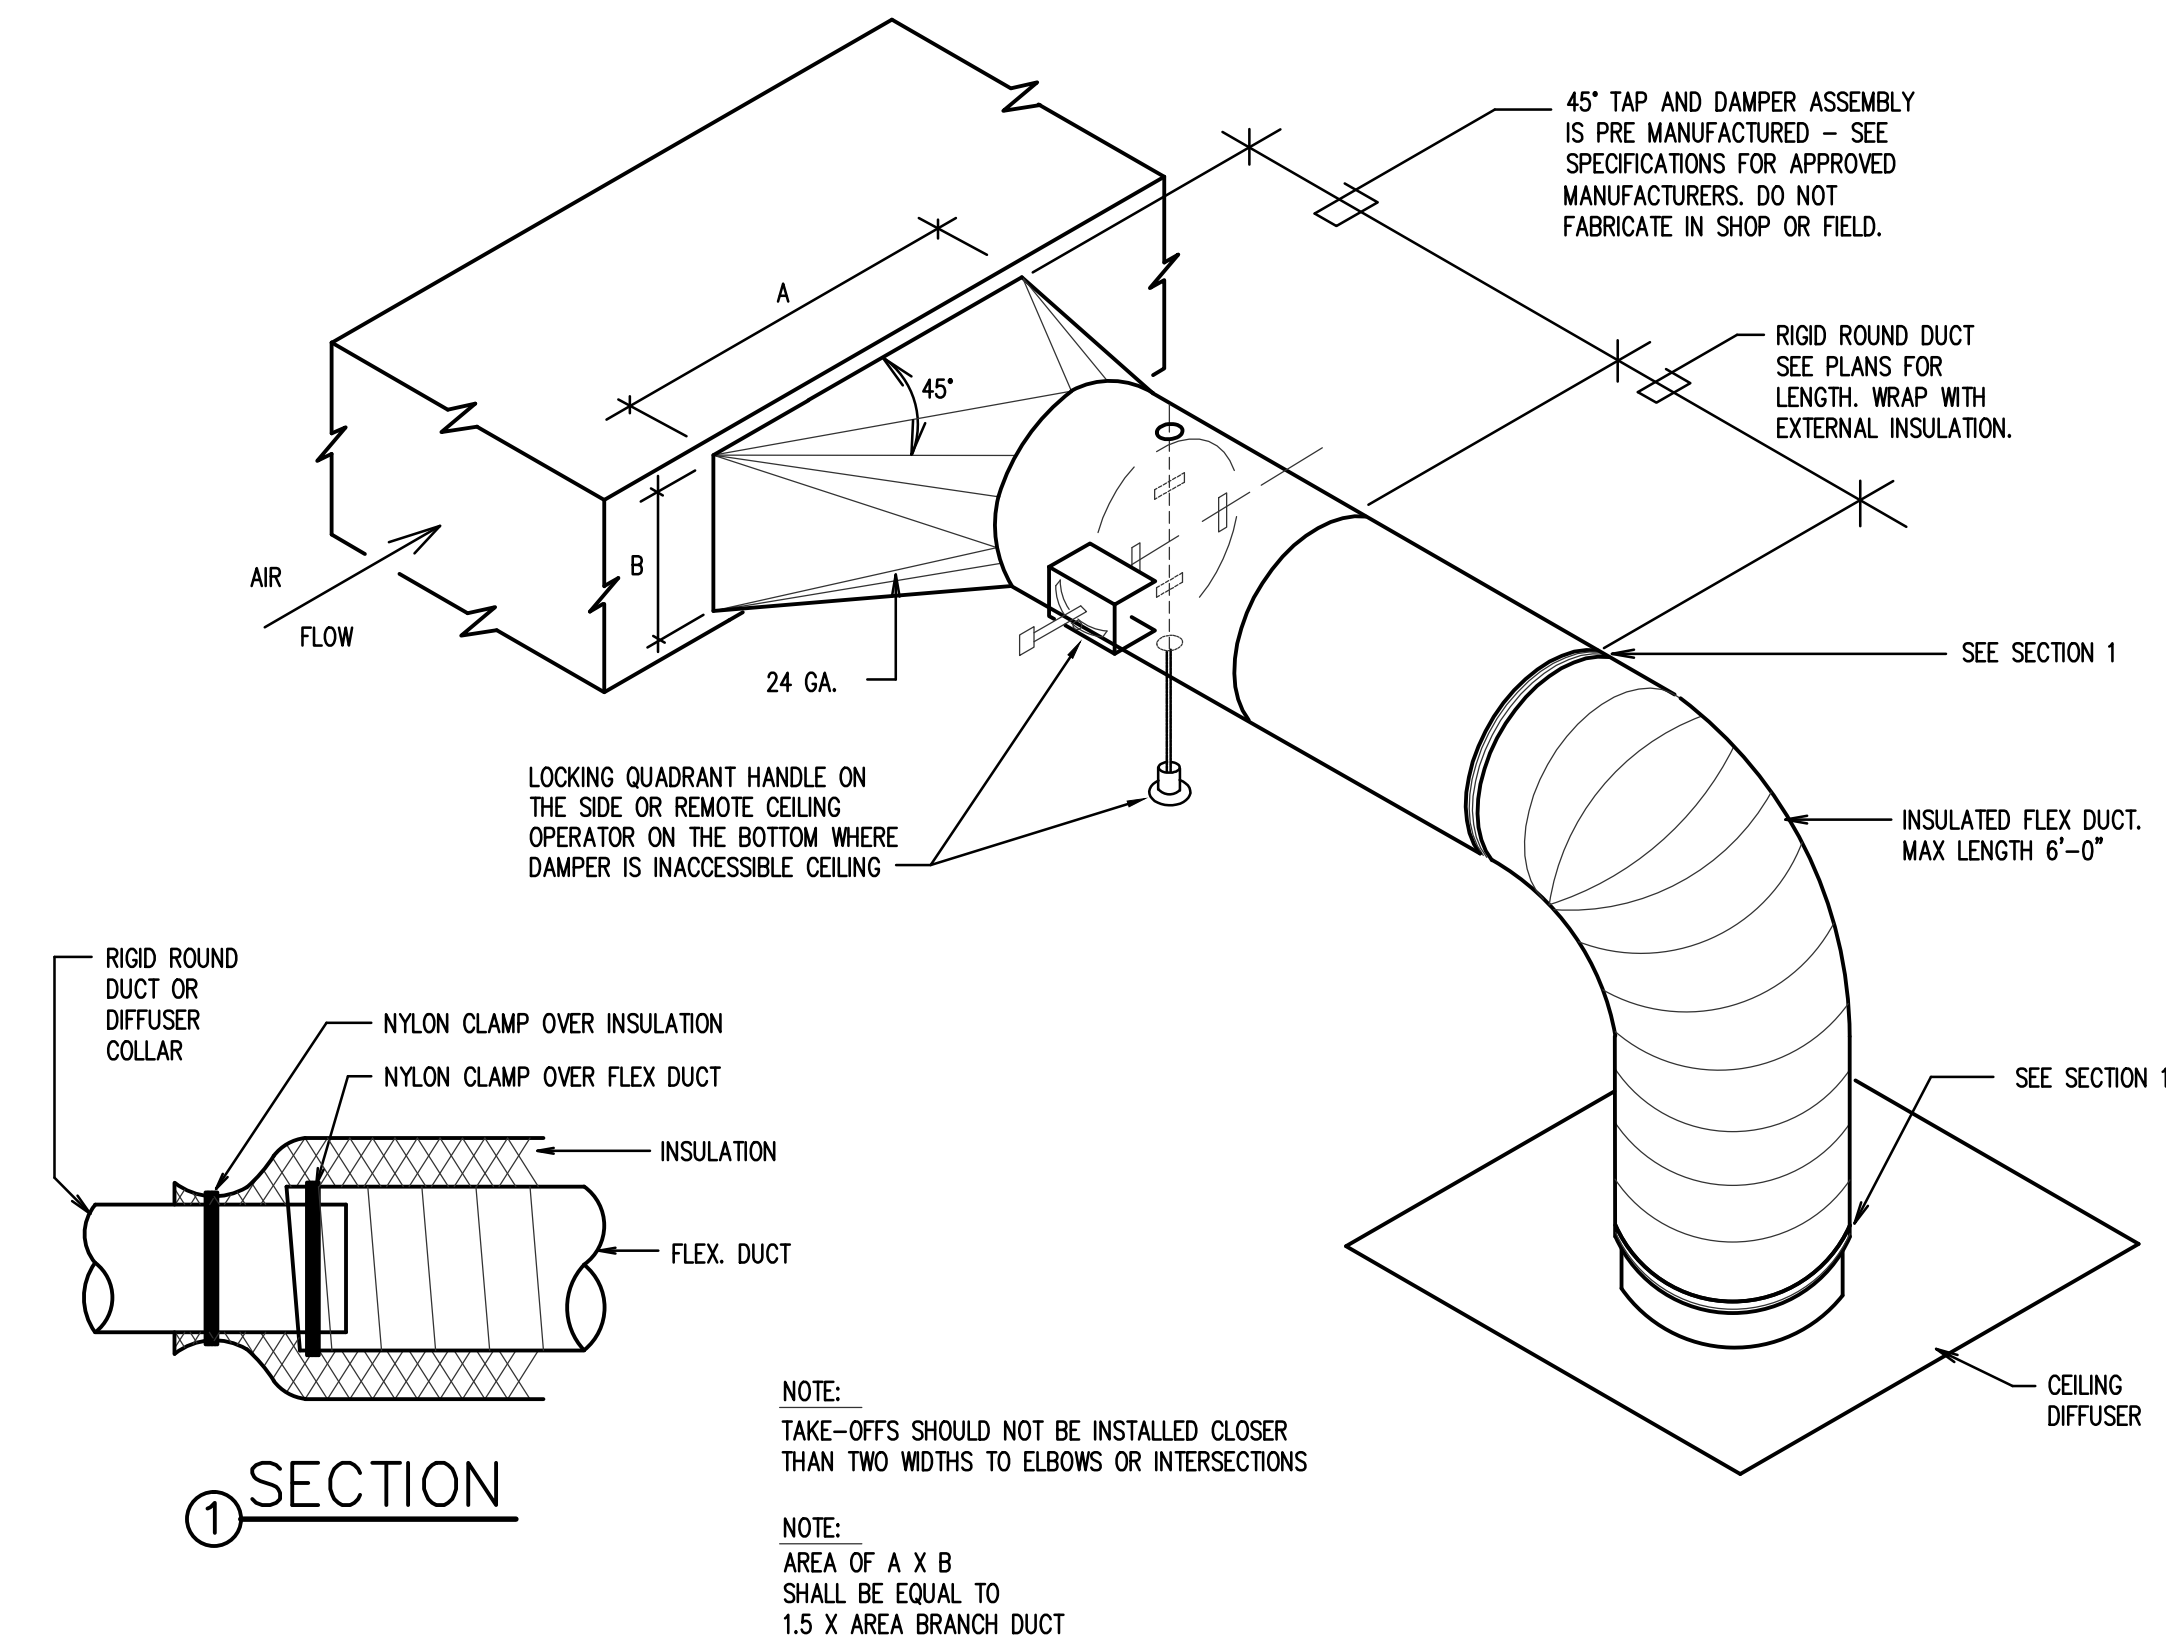

F SQUARE TO ROUND TAKE-OFF DETAIL
SCALE: NONE

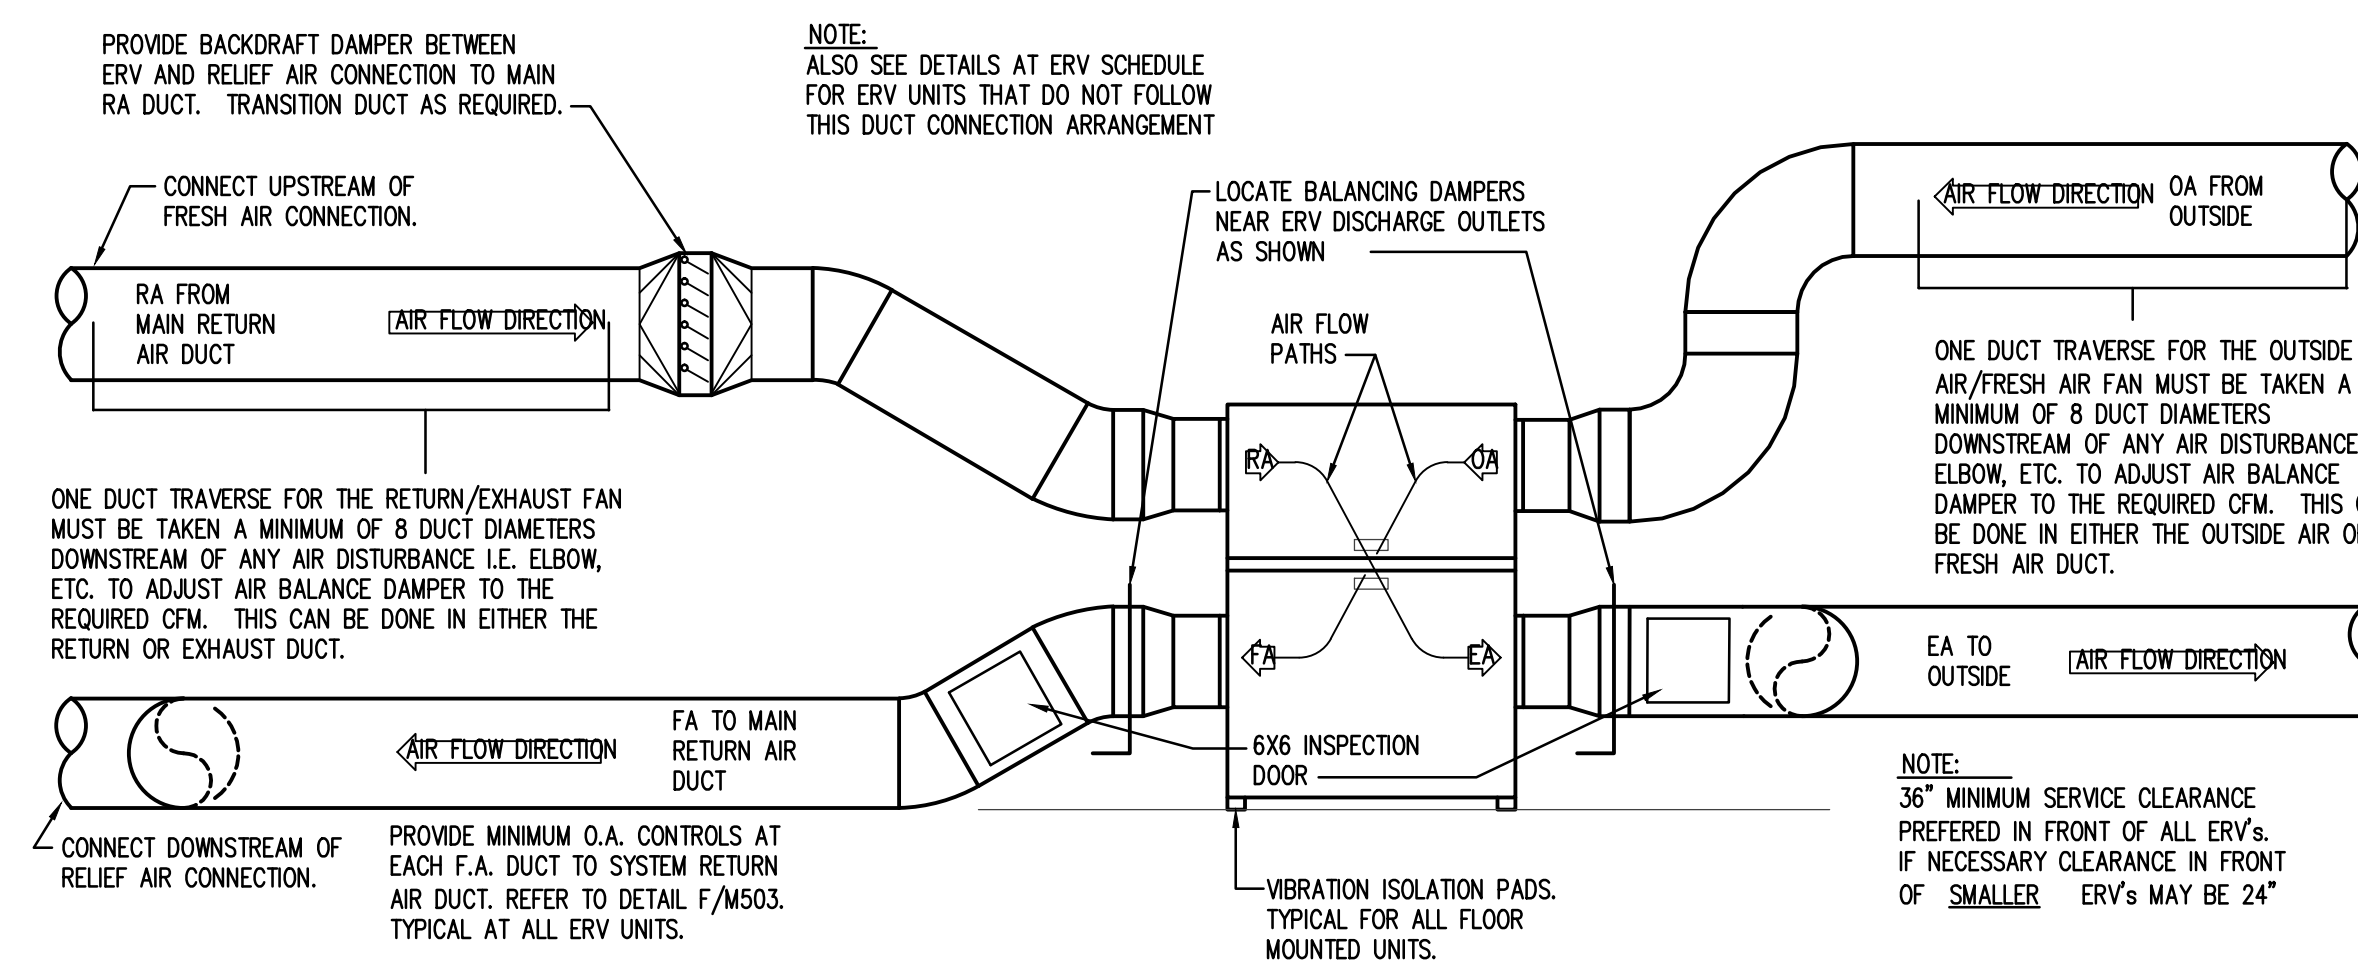

H TYPICAL ERV DAMPERING DETAIL
SCALE: NONE

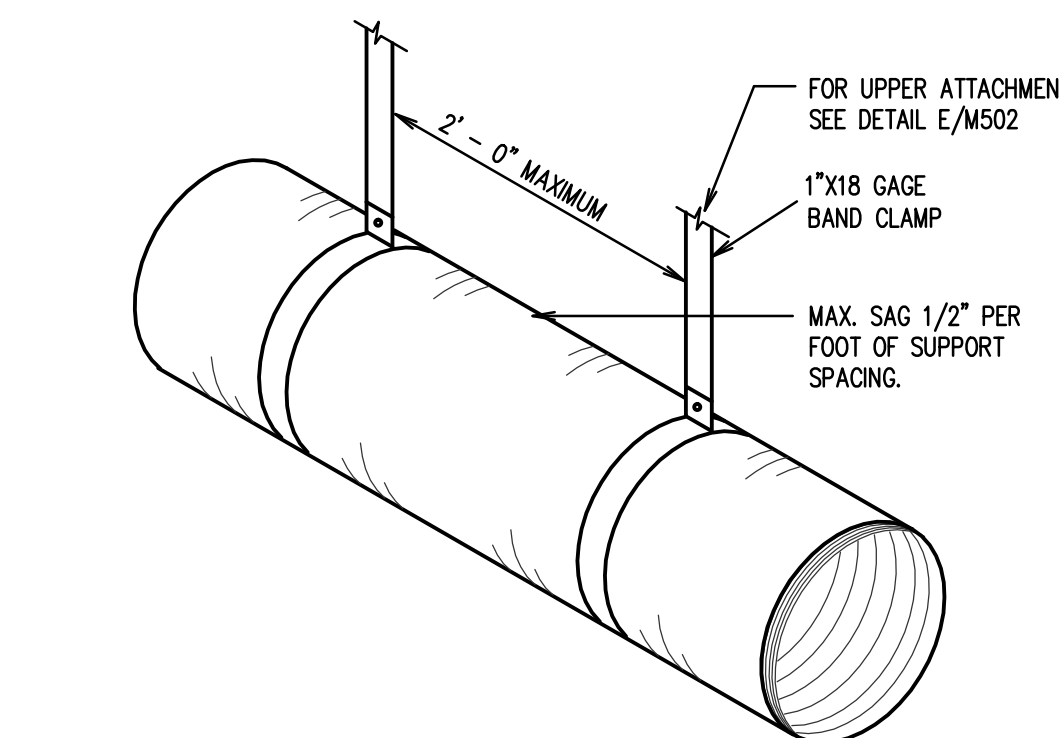

J FLEXIBLE DUCT SUPPORT DETAIL
SCALE: NONE

ORIGINAL DRAWING SIGNED BY: DWAYNE C. SUDWEEKS
DATE ORIGINAL SIGNED: Mar 15, 2017
ORIGINAL ON FILE AT ENGINEERED SYSTEMS ASSOCIATES
1355 EAST CENTER, POCA TELLO, IDAHO 83201

Engineered Systems Associates
1355 EAST CENTER
POCA TELLO, IDAHO 83201
PHONE: (208) 233-0501
FAX: (208) 233-0529
EMAIL: esa@engsystems.com
ESA JOB NUMBER: 16083

Architect / Engineer:
nbwarchitects p.a.
ARCHITECTURE PLANNING INTERIORS
SCOTT L. NELSON, AIA, KEVIN R. BODLEY, AIA, JAMES H. WYATT, AIA,
990 JOHN JORDAN PARKWAY P.O. BOX 2712 - IDAHO FALLS, IDAHO 83402-2712
(P) 208-322-8779 (F) 208-522-8785 (W) www.nbwarchitects.com

Stamp:

New Meetinghouse for:
**Iona South Stake
Heritage 09TSC**
4440 E. High Grove Road
Idaho Falls, ID 83401

Project for:
**THE CHURCH OF
JESUS CHRIST
OF LATTER-DAY SAINTS**

Mark	Date	Description

Project Number:
16065
Plan Series:
HET-SDS-09-07
Property Number:
500-5990

Sheet Title:
**MECHANICAL
DETAILS**

Sheet:
M502