




RESTROOM
104 WATER SUPPLY
NOT TO SCALE

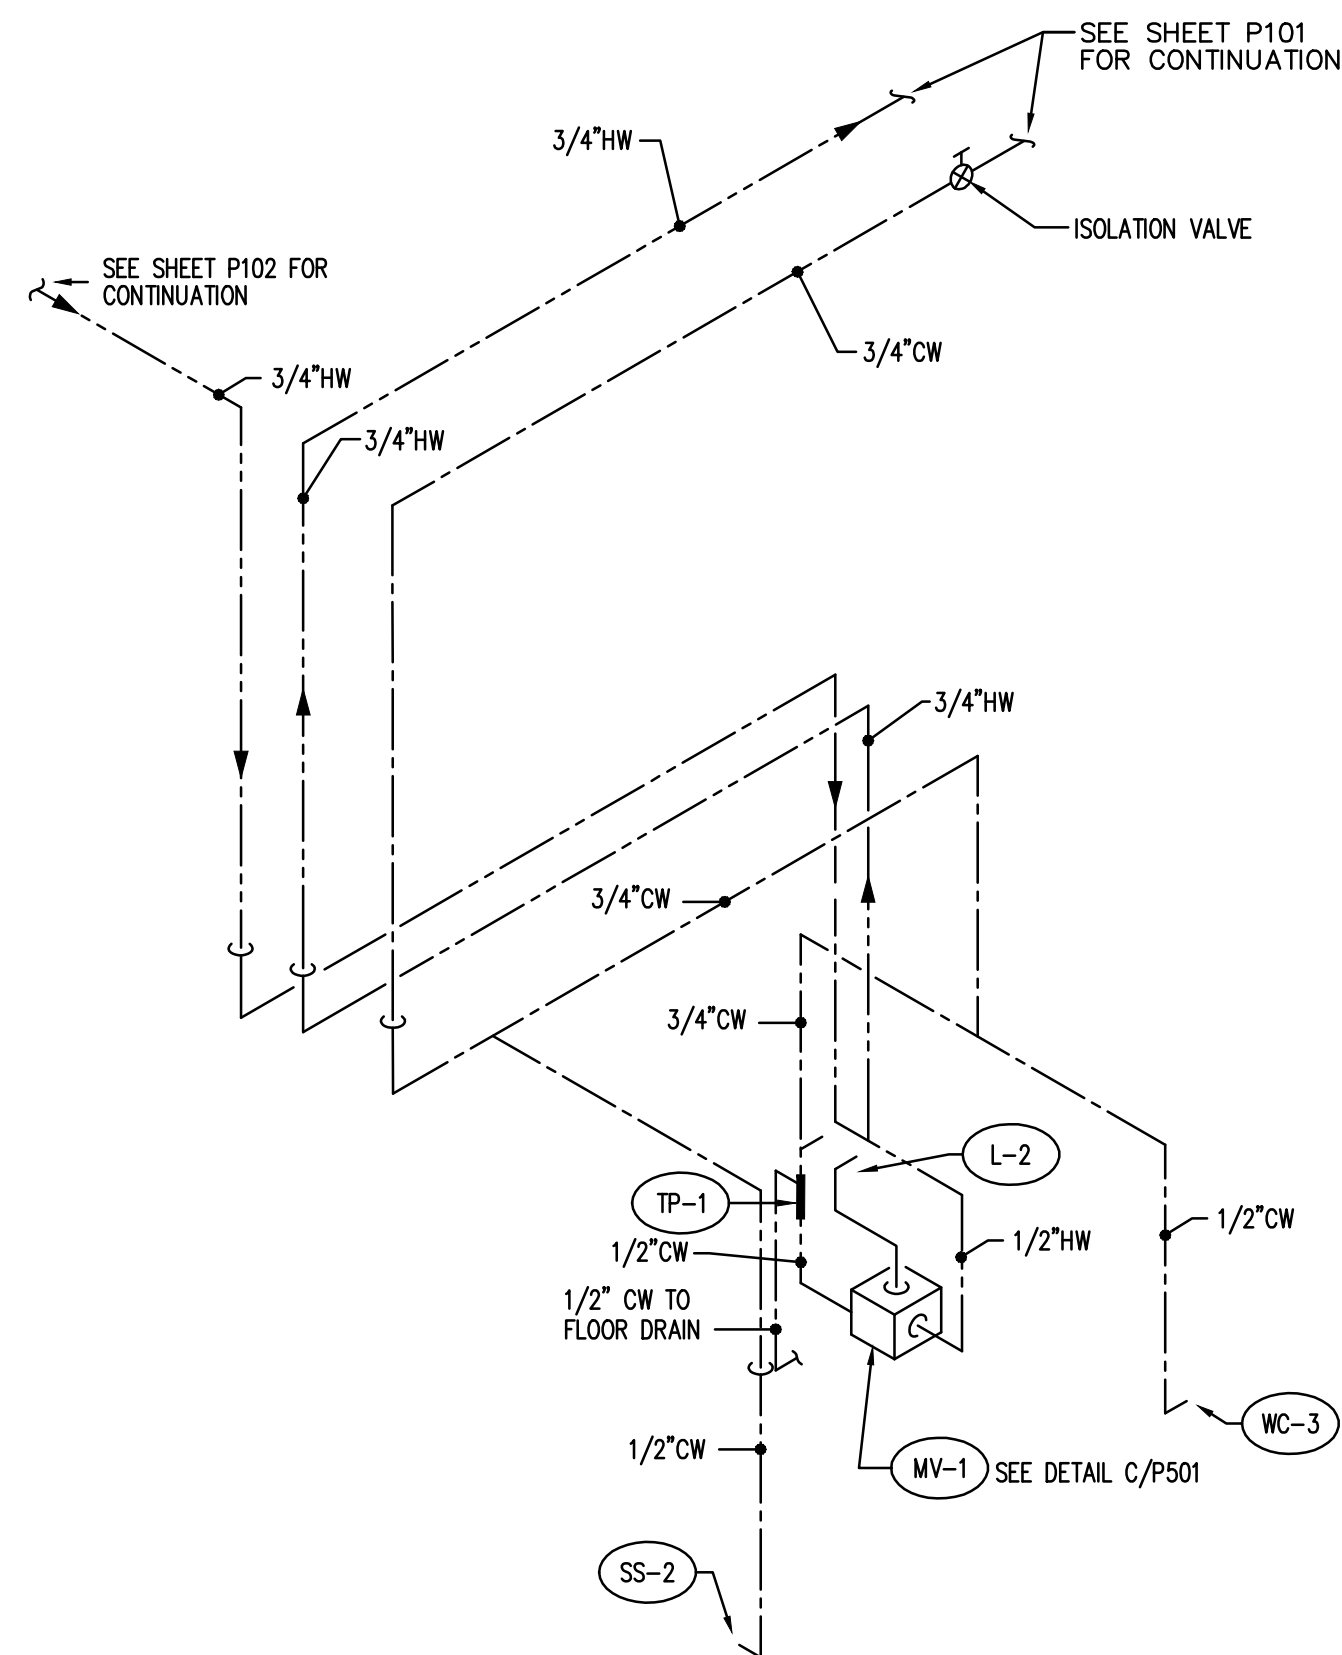


RESTROOM 155/
SACRAMENT PREP. 154 WATER SUPPLY
NOT TO SCALE

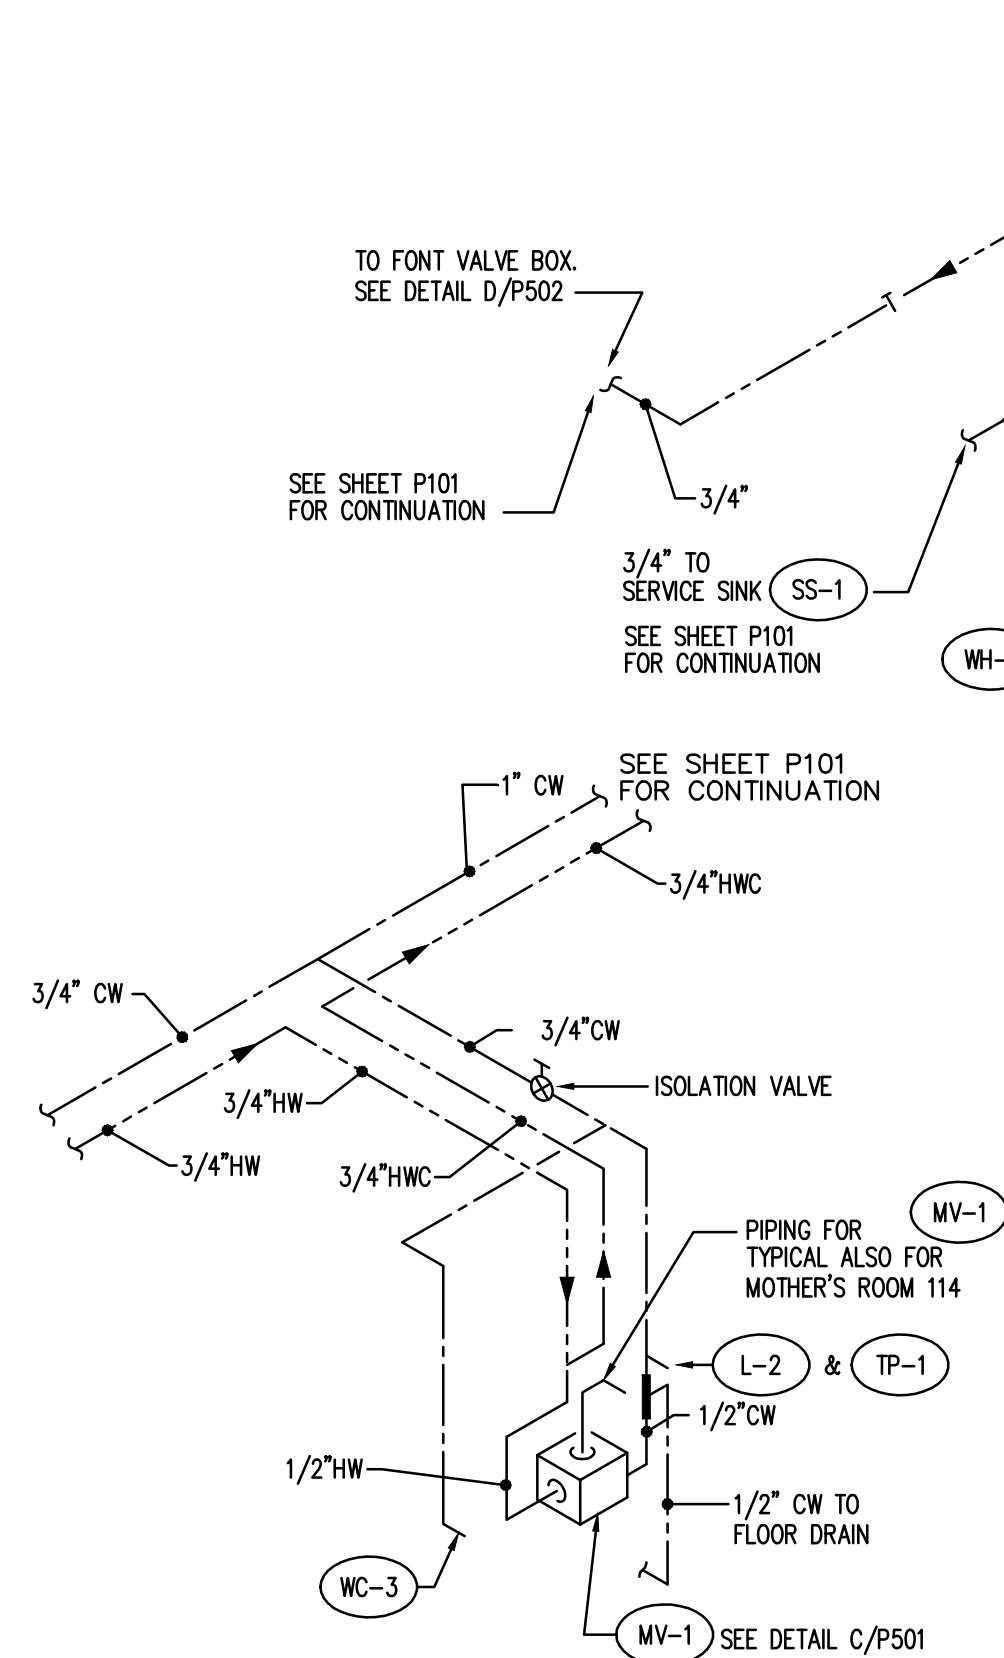

RESTROOM
144 WATER SUPPLY
NOT TO SCALE

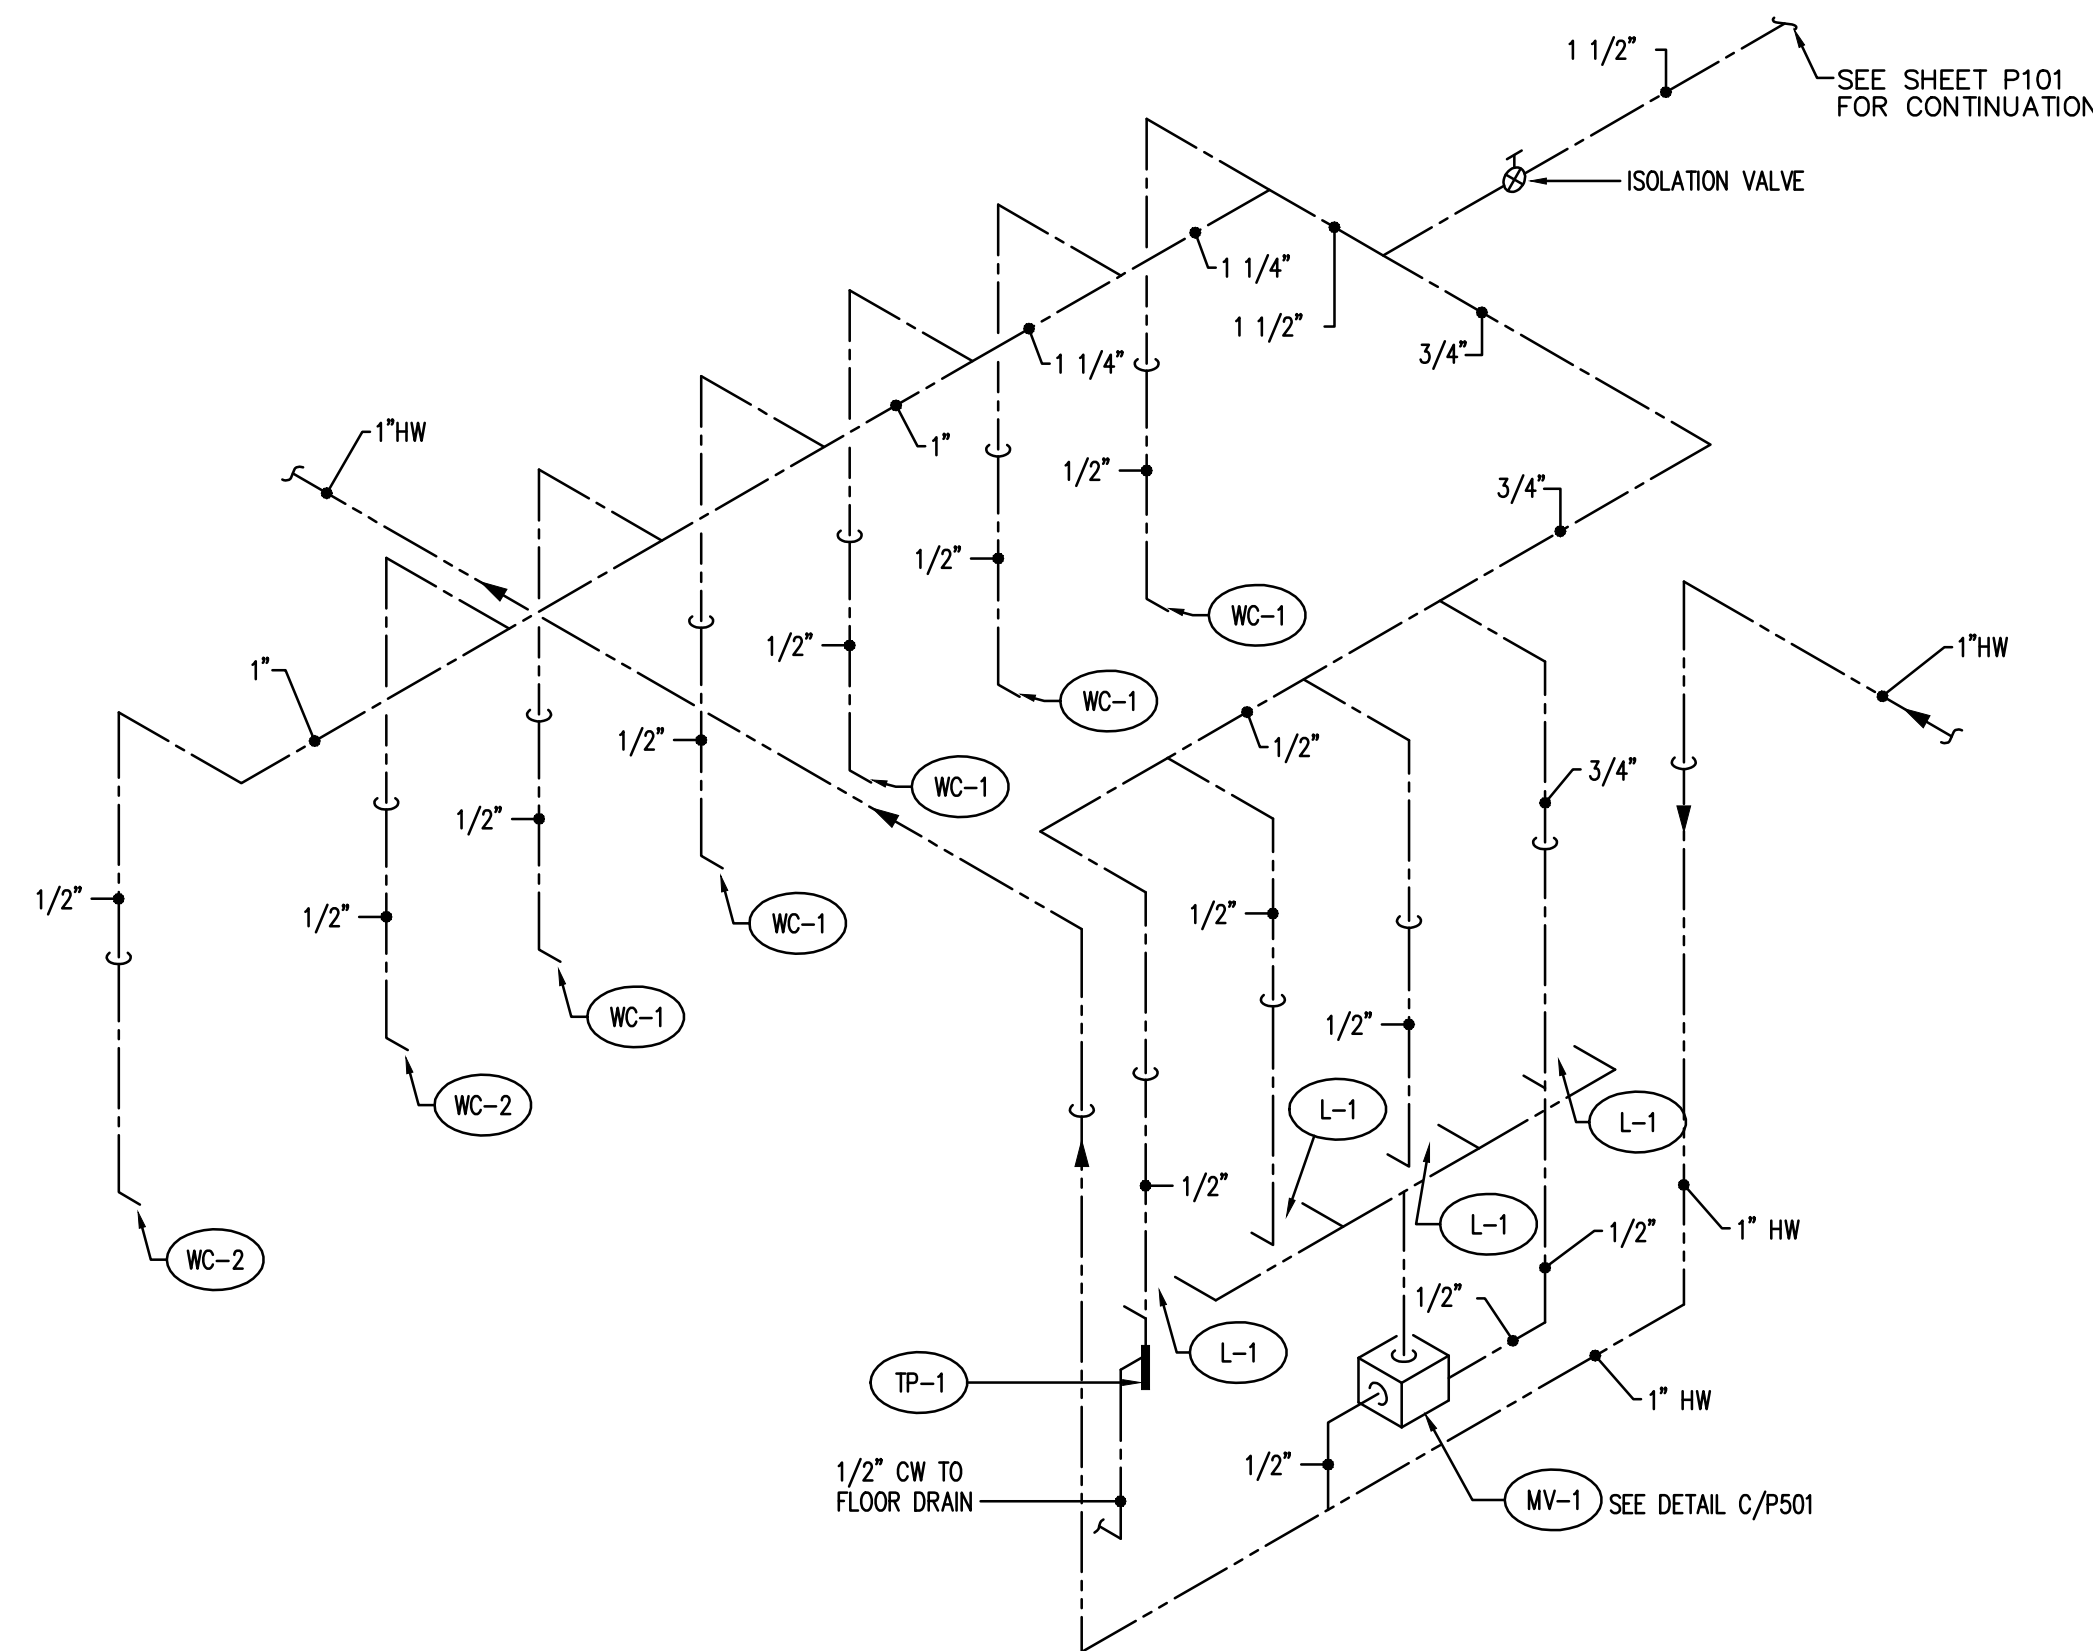


1 WOMEN'S RESTROOM 176 WATER SUPPLY
NOT TO SCALE

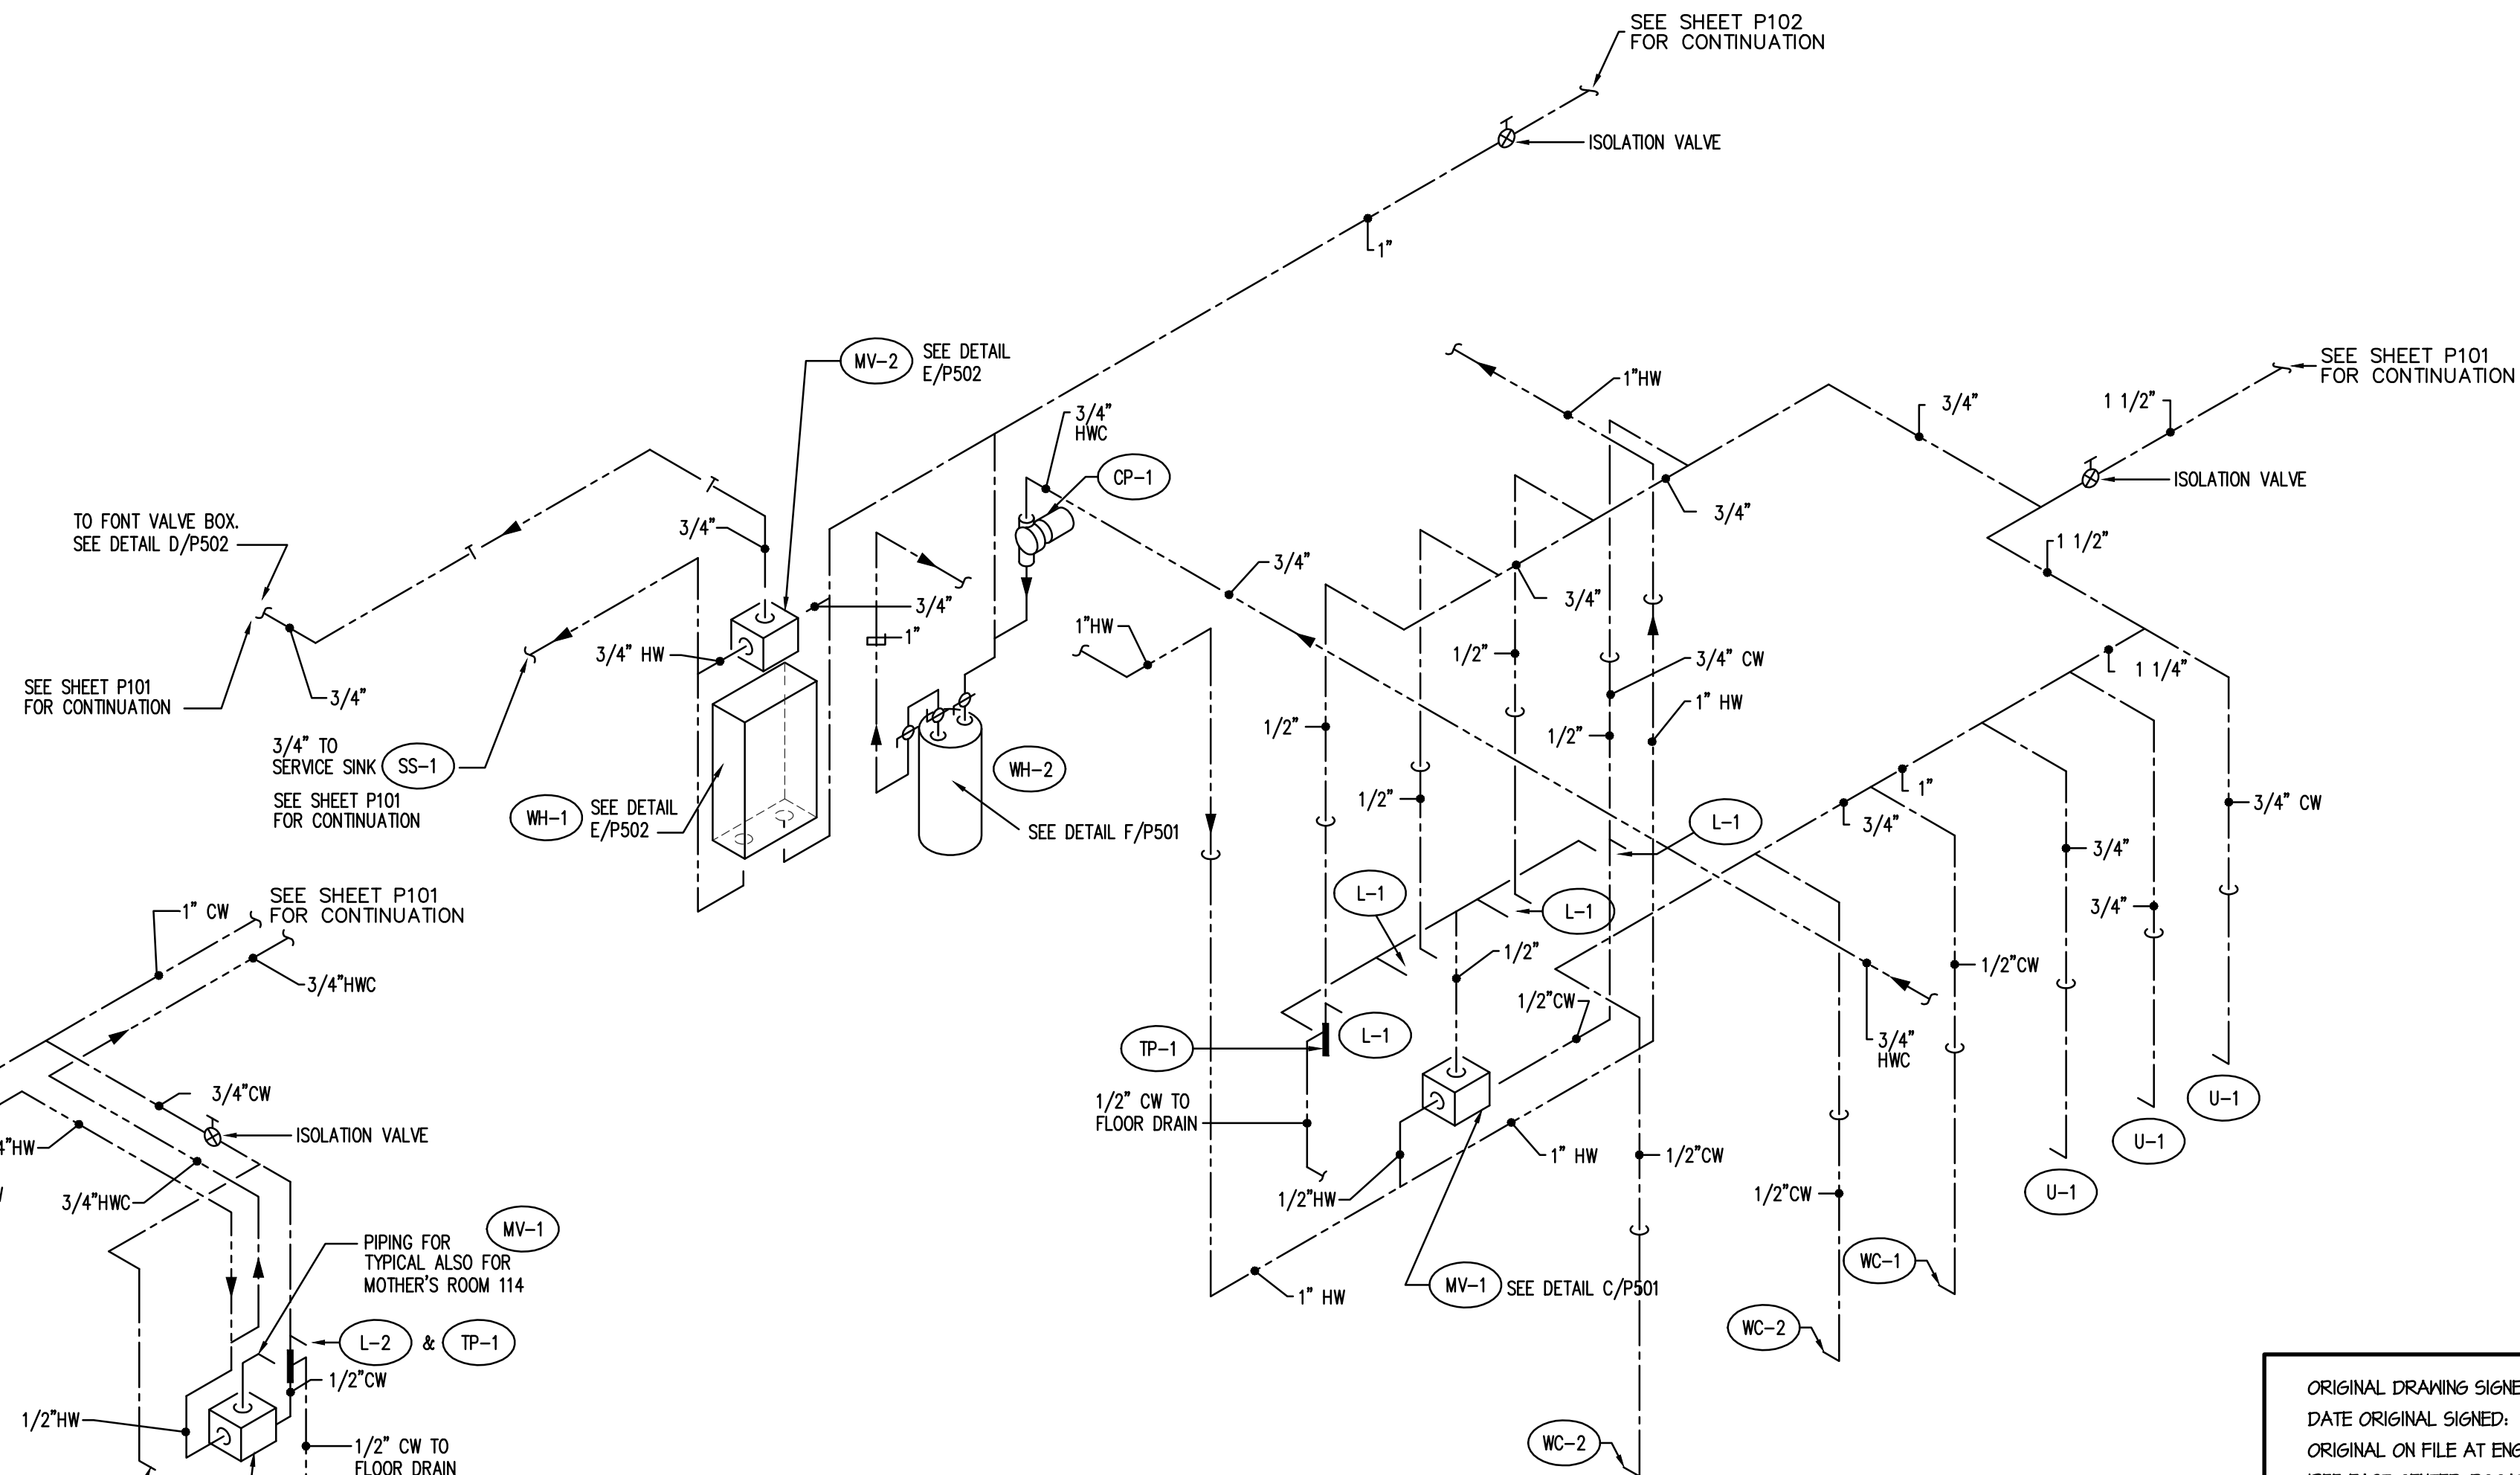

2 MEN'S RESTROOM 172 WATER SUPPLY
NOT TO SCALE

ORIGINAL DRAWING SIGNED BY: DWAYNE C. SUDNEEKS
DATE ORIGINAL SIGNED: Mar 15, 2017
ORIGINAL ON FILE AT ENGINEERED SYSTEMS ASSOCIATES
1355 EAST CENTER, POCA TELLO, IDAHO 83201

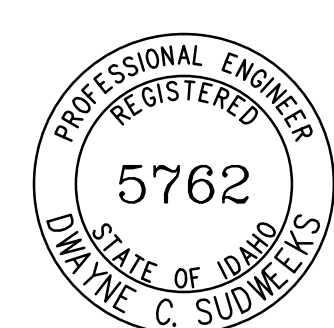

Engineered Systems Associates
1355 EAST CENTER
POCA TELLO, IDAHO 83201
PHONE: (208) 233-0501
FAX: (208) 233-0529
EMAIL: esa@engsystems.com
ESA JOB NUMBER: 16083

Architect / Engineer:
nbwarchitects p.a.
ARCHITECTURE PLANNING INTERIORS
SCOTT NELSON, AIA, KEVIN R. BODDY, AIA, JAMES H. WYATT, AIA,
990 JOHN JORDAN PARKWAY P.O. BOX 2712 - IDAHO FALLS, IDAHO 83402-2712
(P) 208-322-8779 (F) 208-522-8785 (W) www.nbwarchitects.com

Stamp:

New Meetinghouse for:
**Iona South Stake
Heritage 09TSC**
4440 E. High Grove Road
Idaho Falls, ID 83401

Project for:
**THE CHURCH OF
JESUS CHRIST
OF LATTER-DAY SAINTS**

Mark	Date	Description

Project Number:
16065
Plan Series:
HET-SDS-09-07
Property Number:
500-5990

Sheet Title:
**PLUMBING
WATER SUPPLY
SCHEMATICS**

Sheet:

P901