
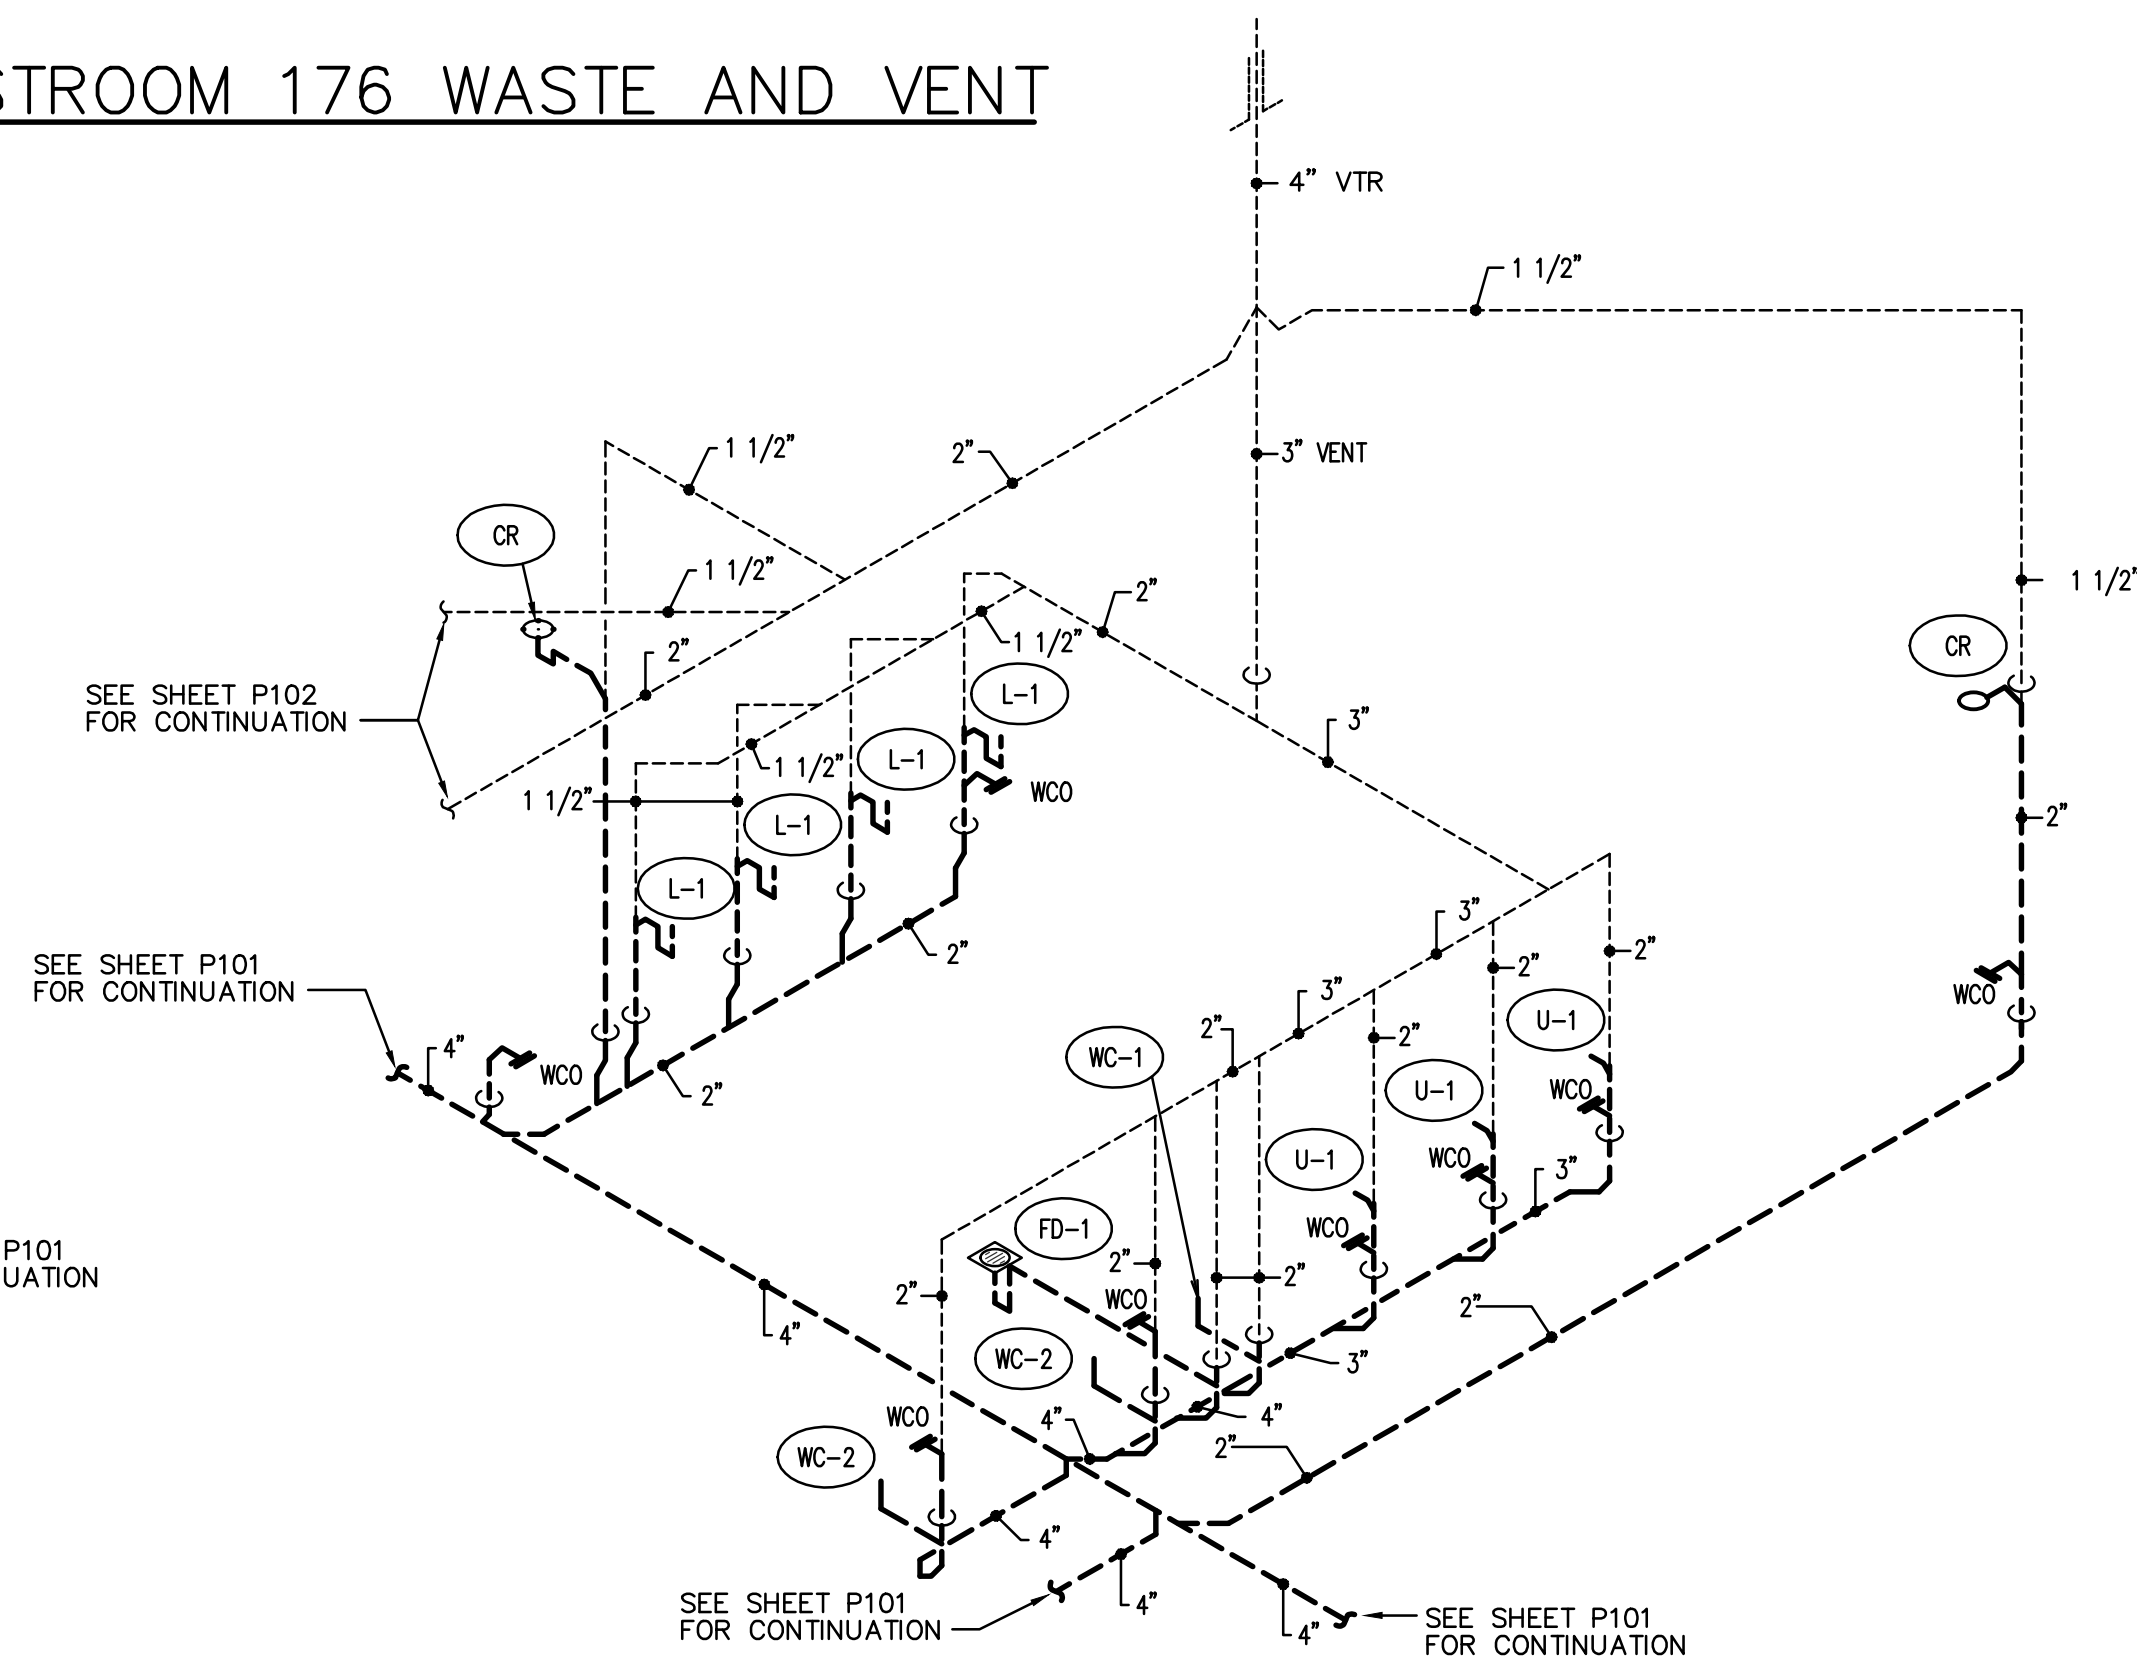
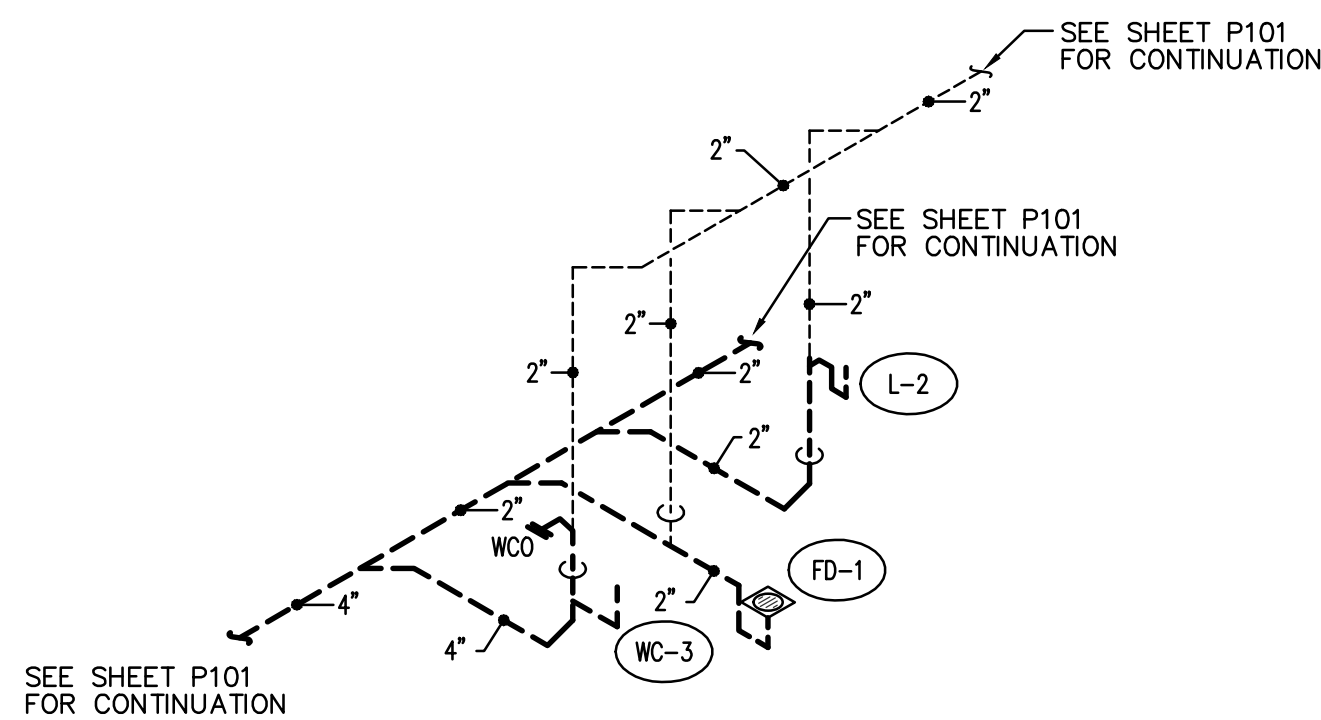
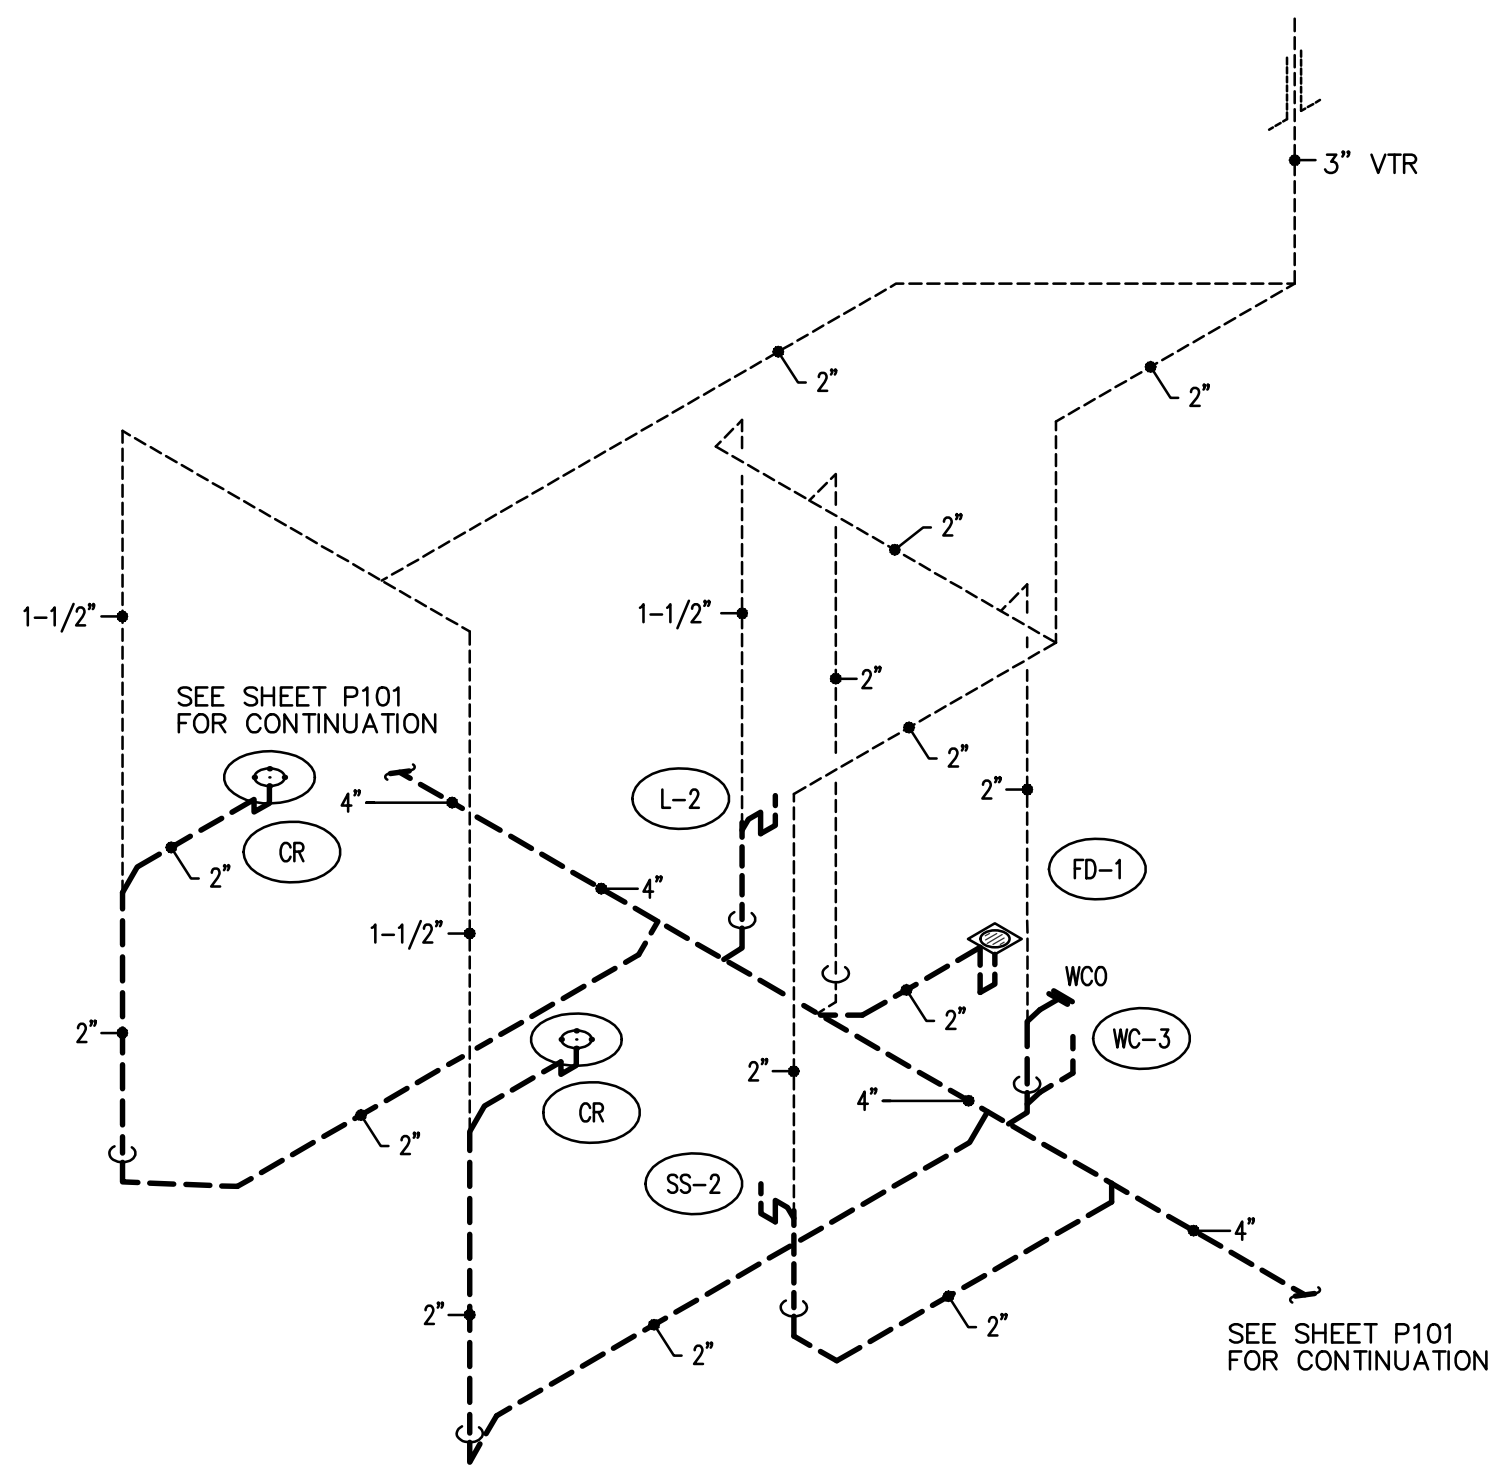
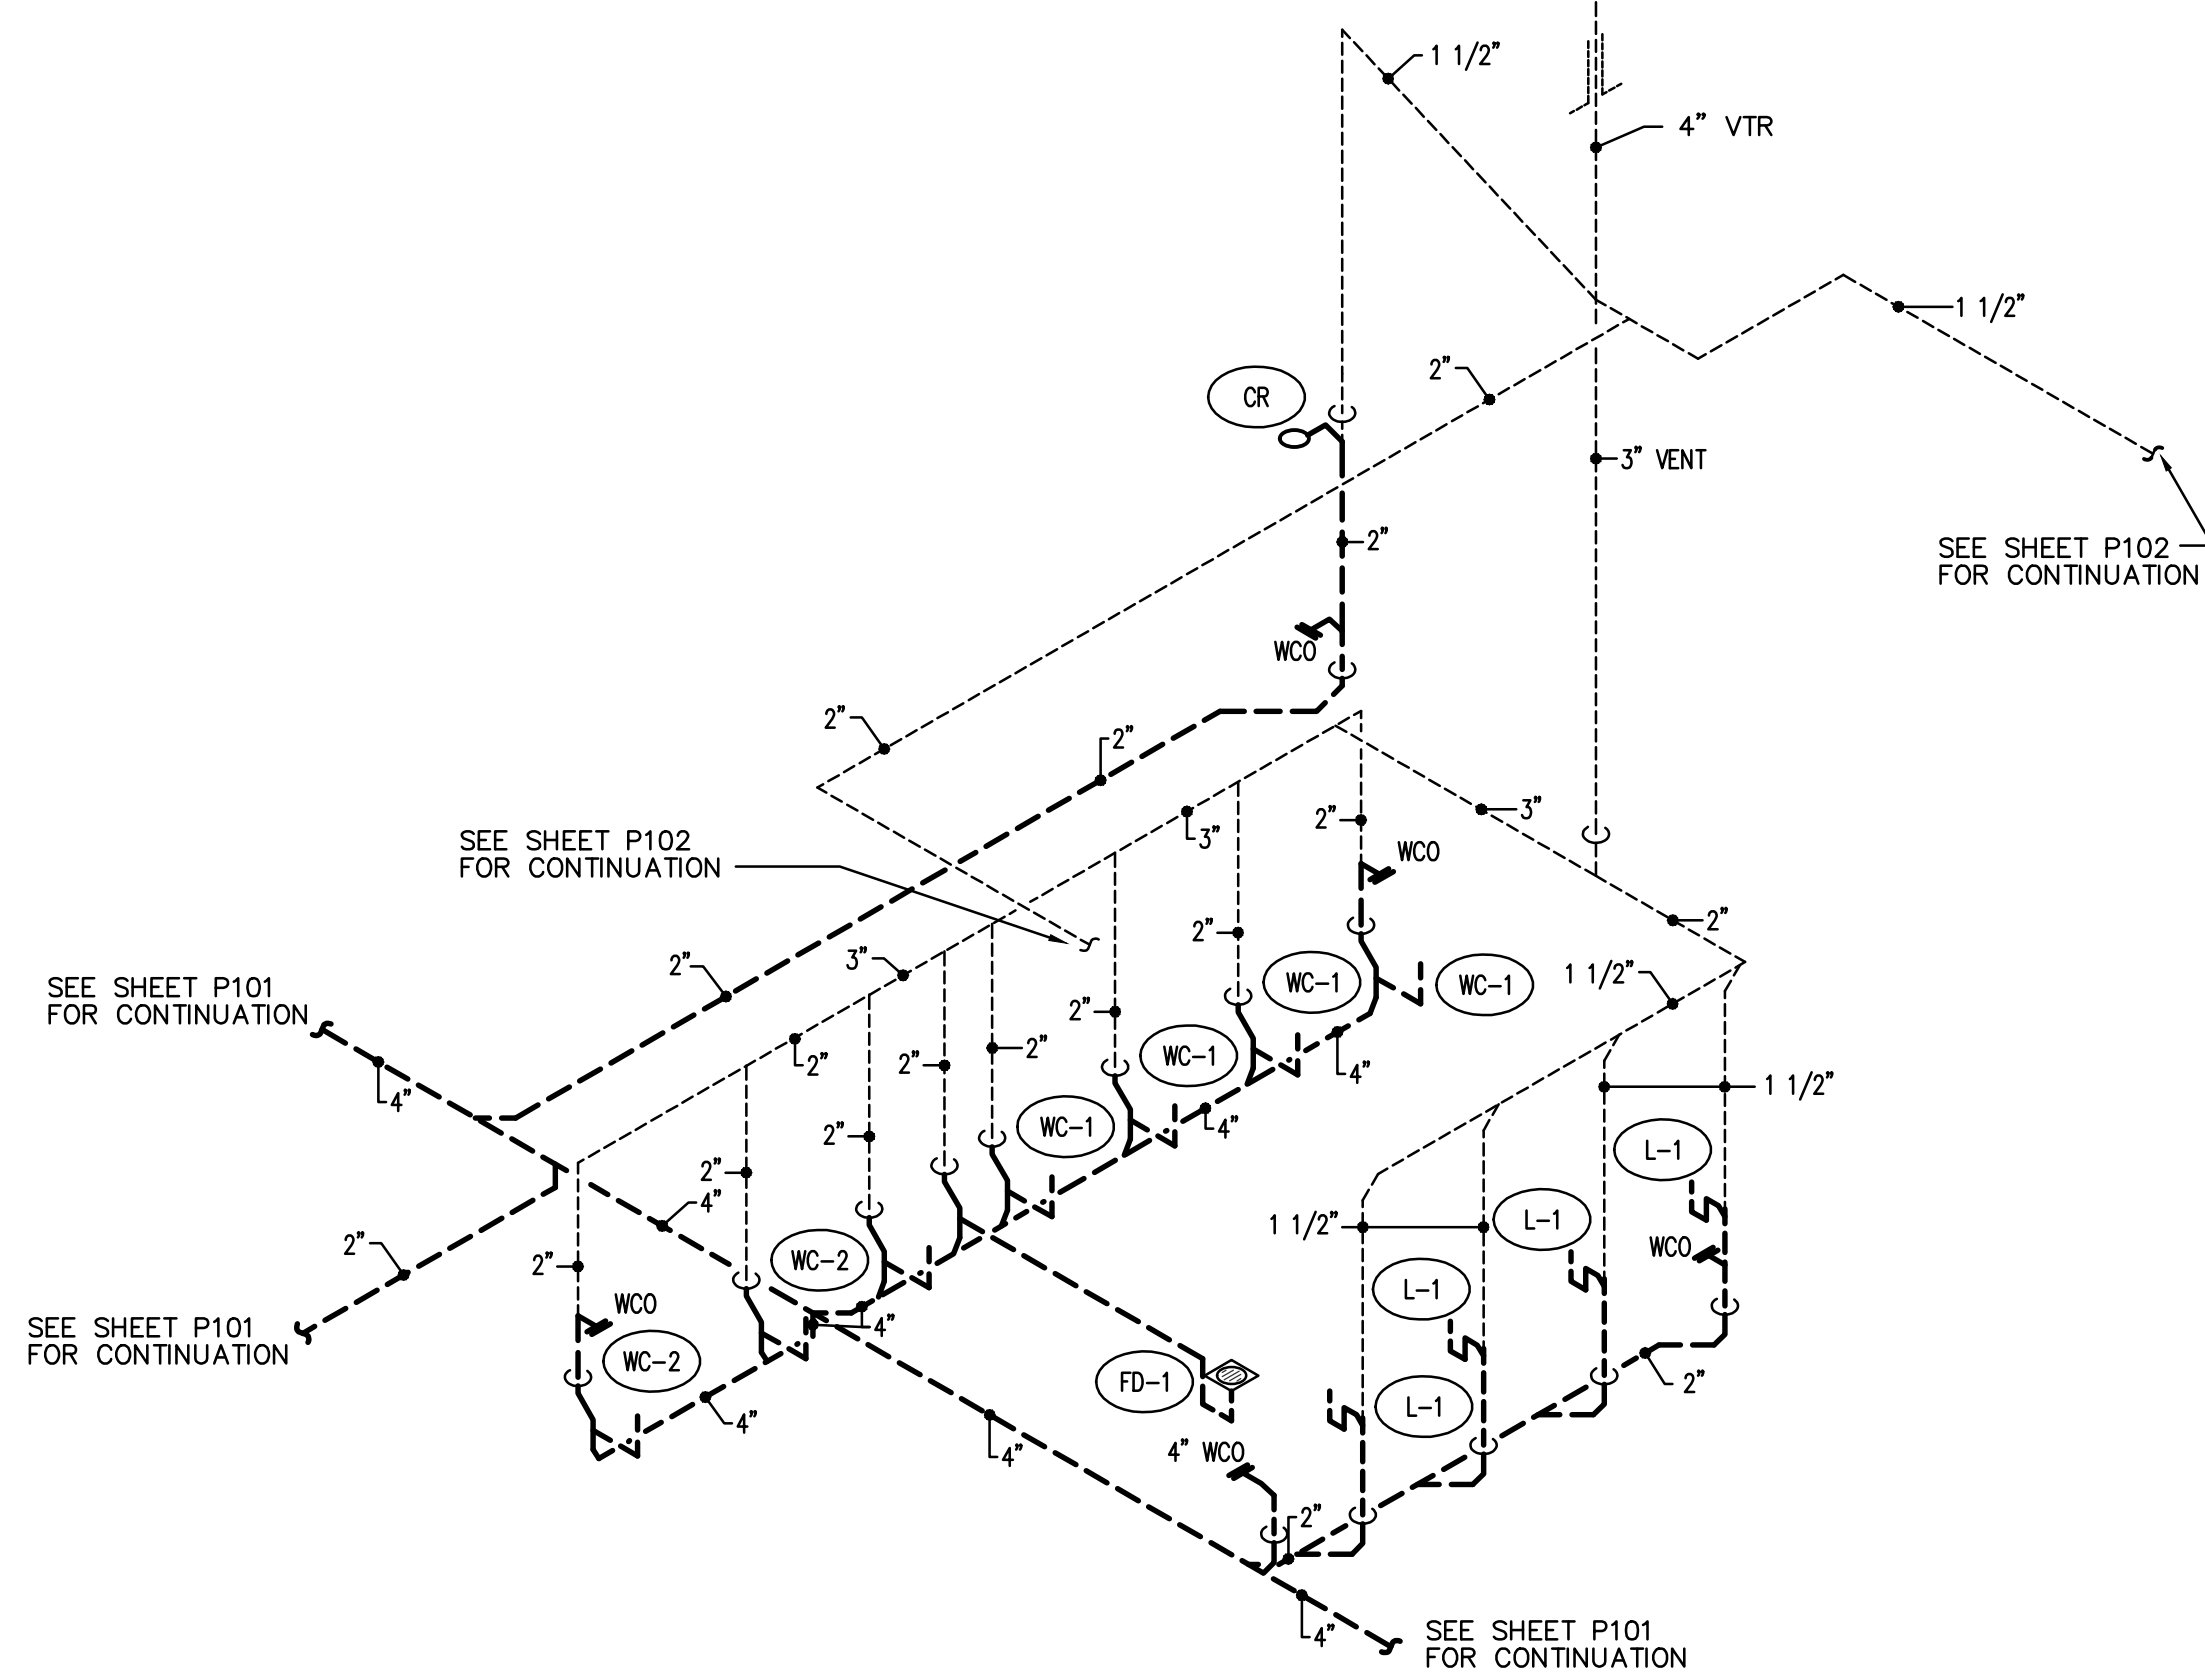


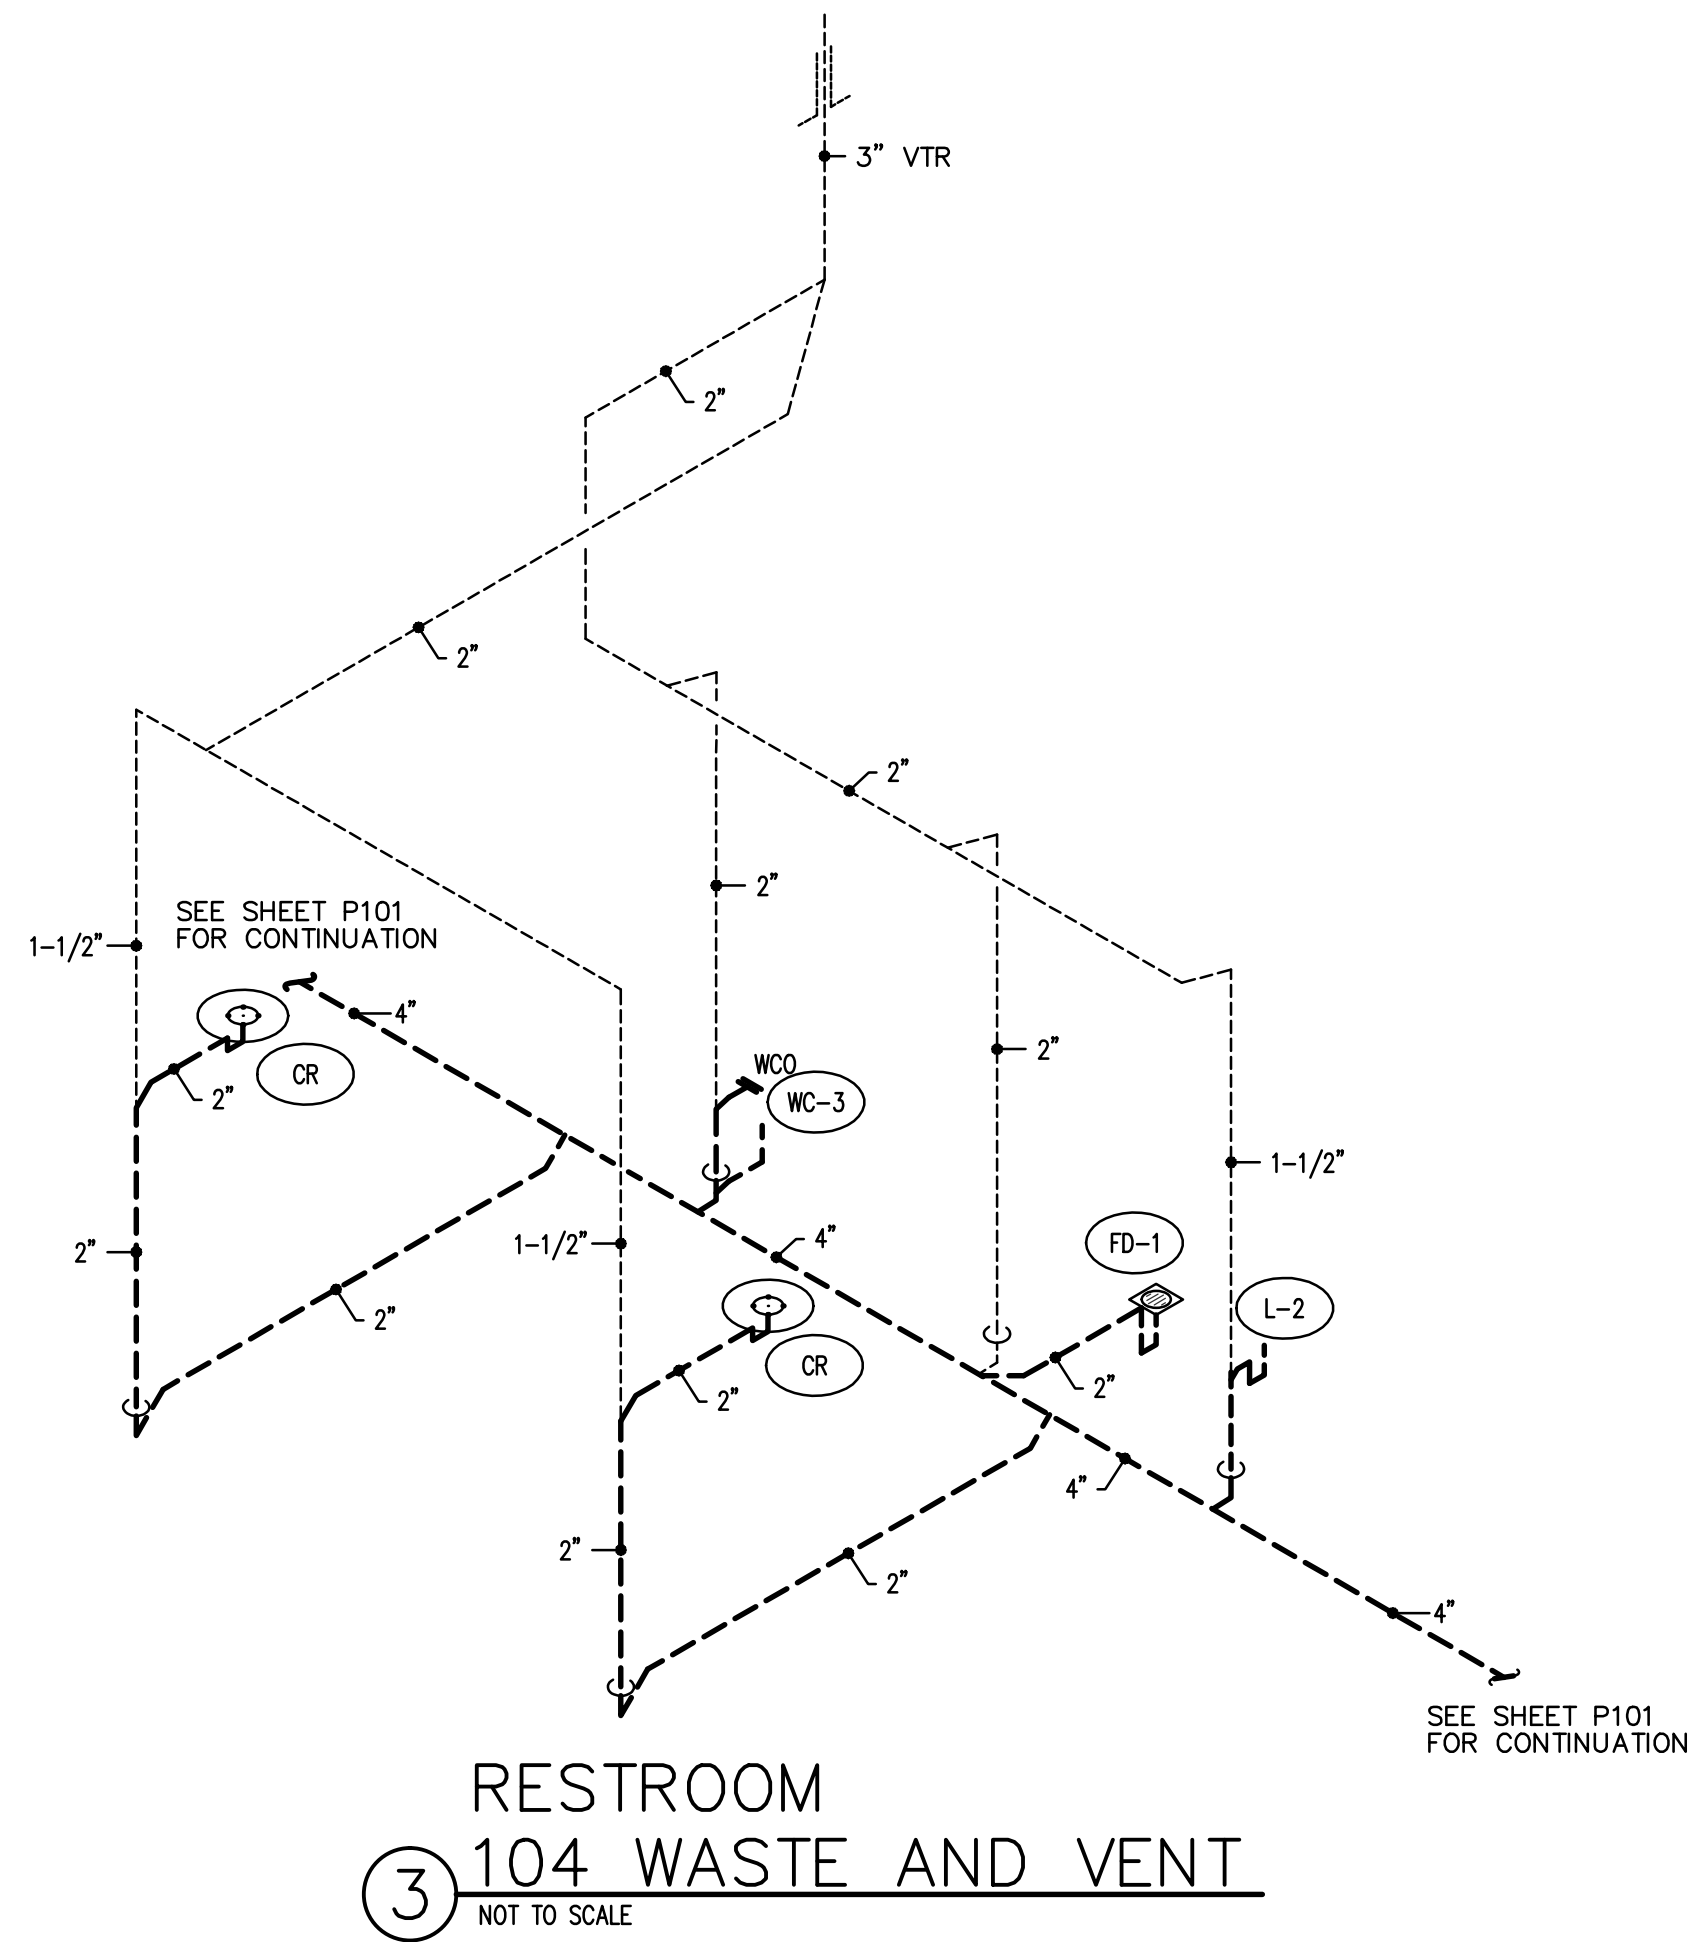


RESTROOM 155/
SACRAMENTO PREP. 154 WASTE AND VENT
NOT TO SCALE

RESTROOM
144 WASTE AND VENT
NOT TO SCALE

MEN'S RESTROOM 172 WASTE AND VENT
NOT TO SCALE

WOMEN'S RESTROOM 176 WASTE AND VENT
NOT TO SCALE

ORIGINAL DRAWING SIGNED BY: DWAYNE C. SUDWICKS
DATE ORIGINAL SIGNED: Mar 15, 2017
ORIGINAL ON FILE AT ENGINEERED SYSTEMS ASSOCIATES
1355 EAST CENTER, POCAATELLO, IDAHO 83201

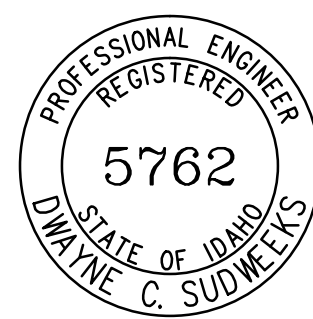

Engineered Systems Associates
1355 EAST CENTER
POCAATELLO, IDAHO 83201
PHONE: (208) 233-0501
FAX: (208) 233-0529
EMAIL: eso@engsystems.com
ESA JOB NUMBER: 16083

Architect / Engineer:
nbwarchitects p.a.
ARCHITECTURE PLANNING INTERIORS
SCOTT L. NELSON, AIA, KEVIN R. BODLEY, AIA, JAMES H. WYATT, AIA,
990 JOHN JONES PARKWAY P.O. BOX 2212 - IDAHO FALLS, IDAHO 83402-2212
(P) 208-522-8779 (F) 208-522-8785 (W) www.nbwarchitects.com

Stamp:

New Meetinghouse for:
**Iona South Stake
Heritage 09TSC**
4440 E. High Grove Road
Idaho Falls, ID 83401

Project for:
**THE CHURCH OF
JESUS CHRIST
OF LATTER-DAY SAINTS**

Mark	Date	Description

Project Number:
16065
Plan Series:
HET-SDS-09-07
Property Number:
500-5990

Sheet Title:
**PLUMBING
WASTE AND
VENT
SCHEMATICS**

Sheet:

P902