




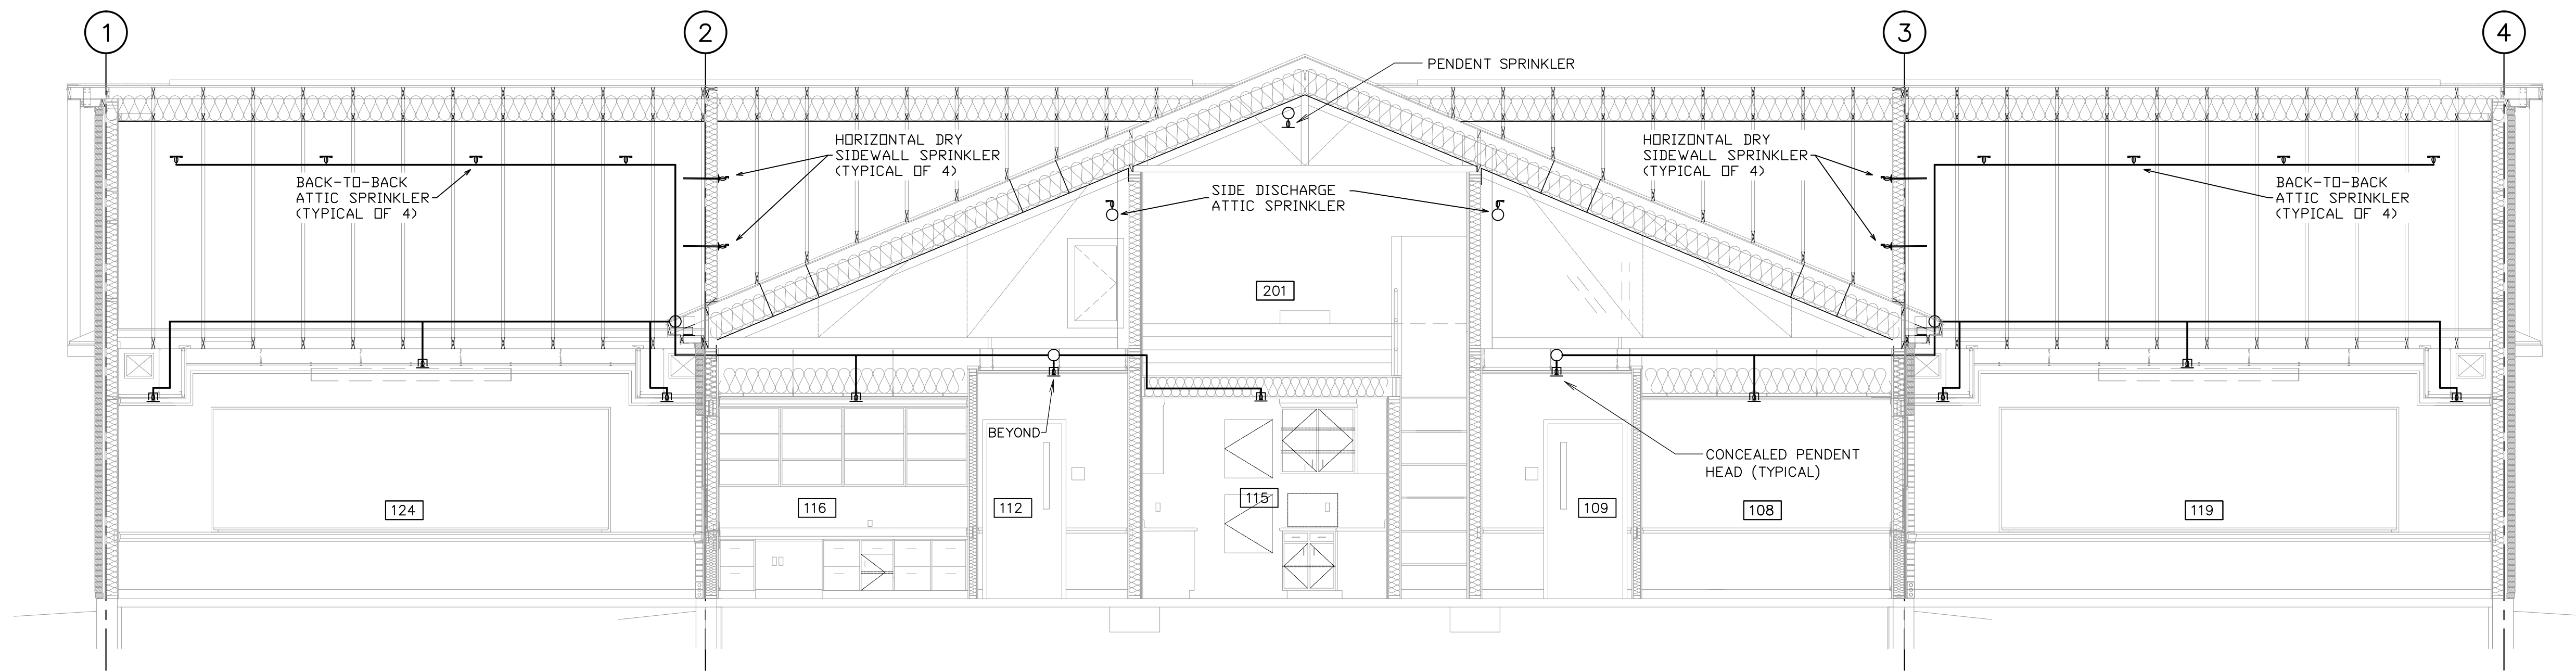


A BUILDING SECTION
1/4" = 1'-0"

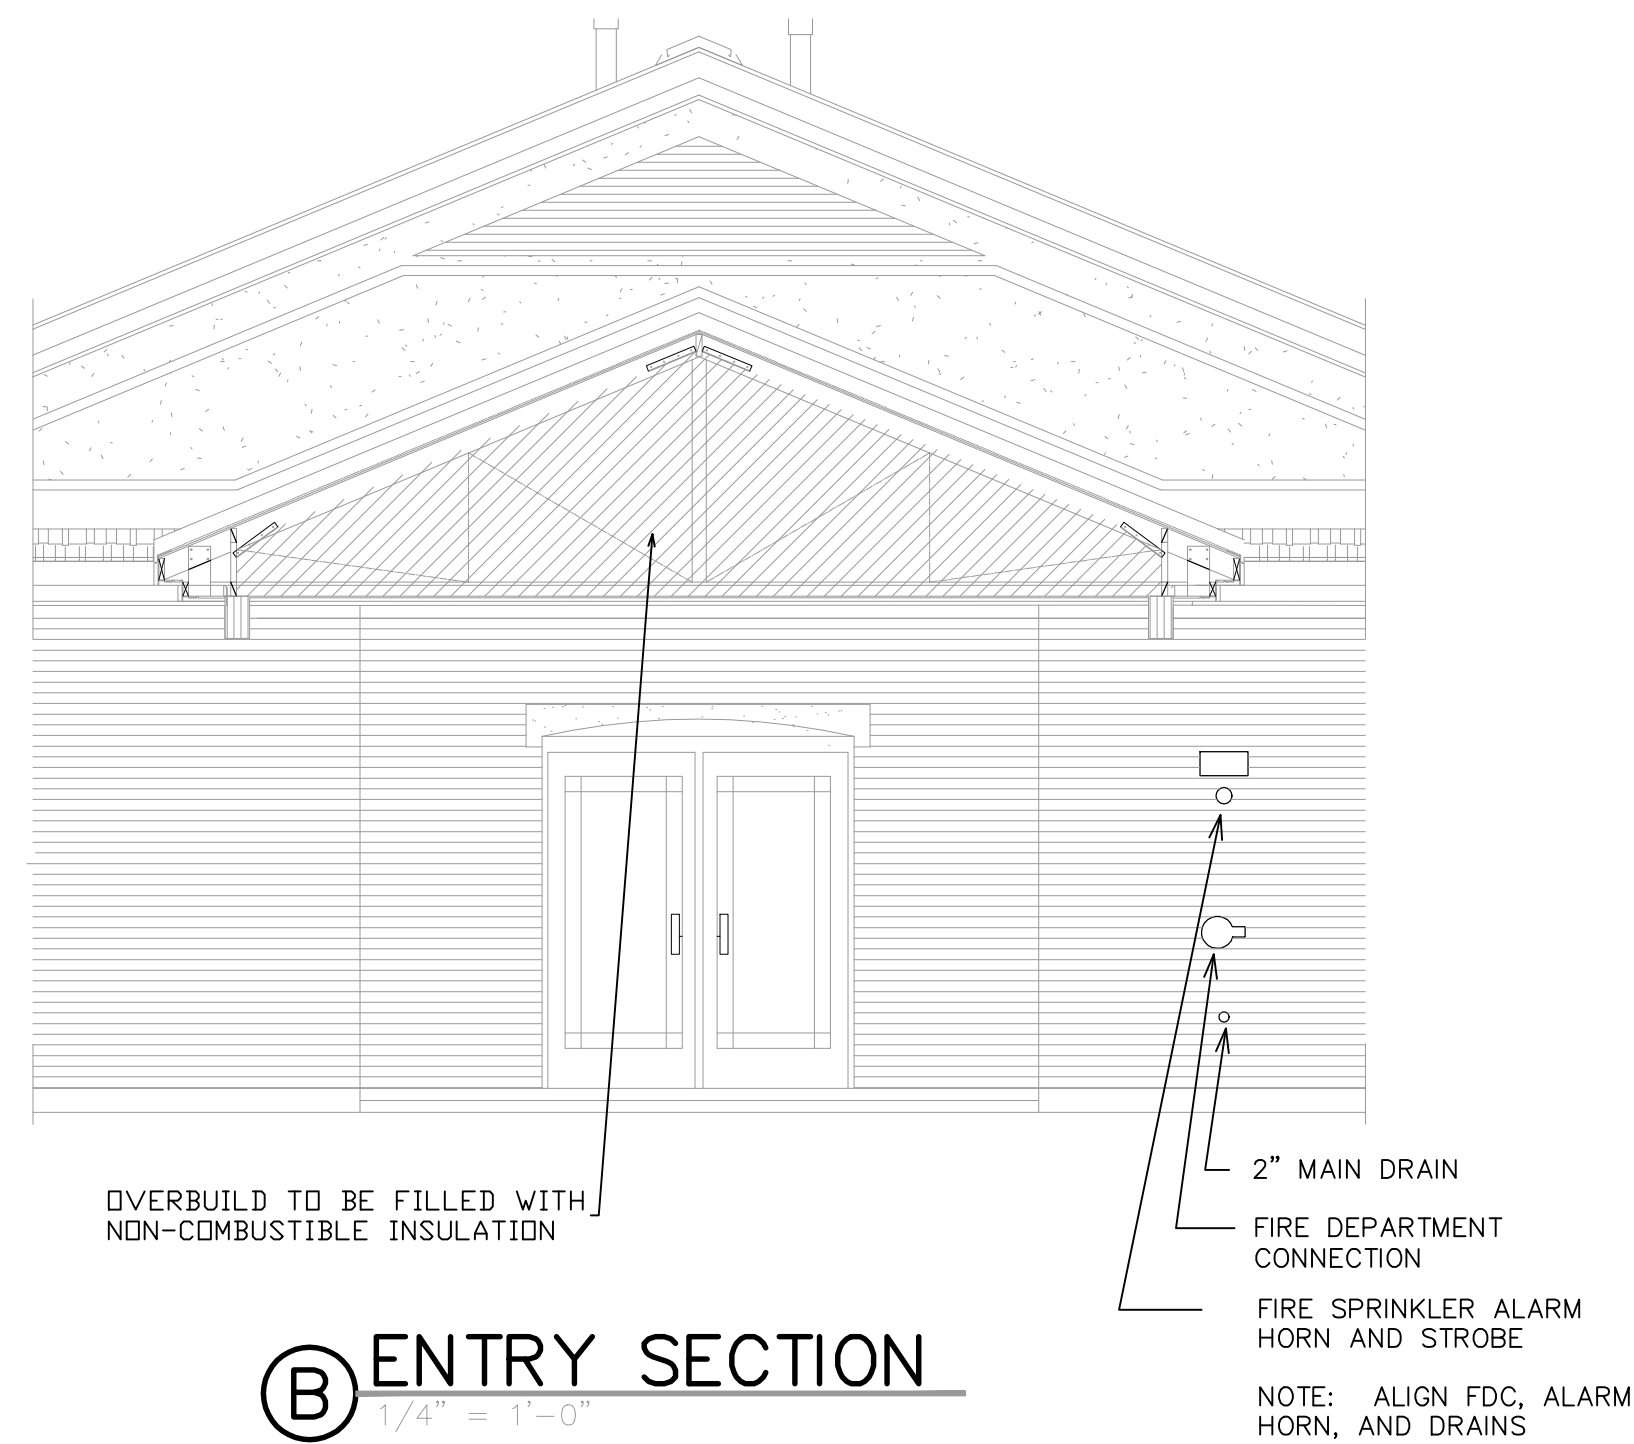

B ENTRY SECTION
1/4" = 1'-0"

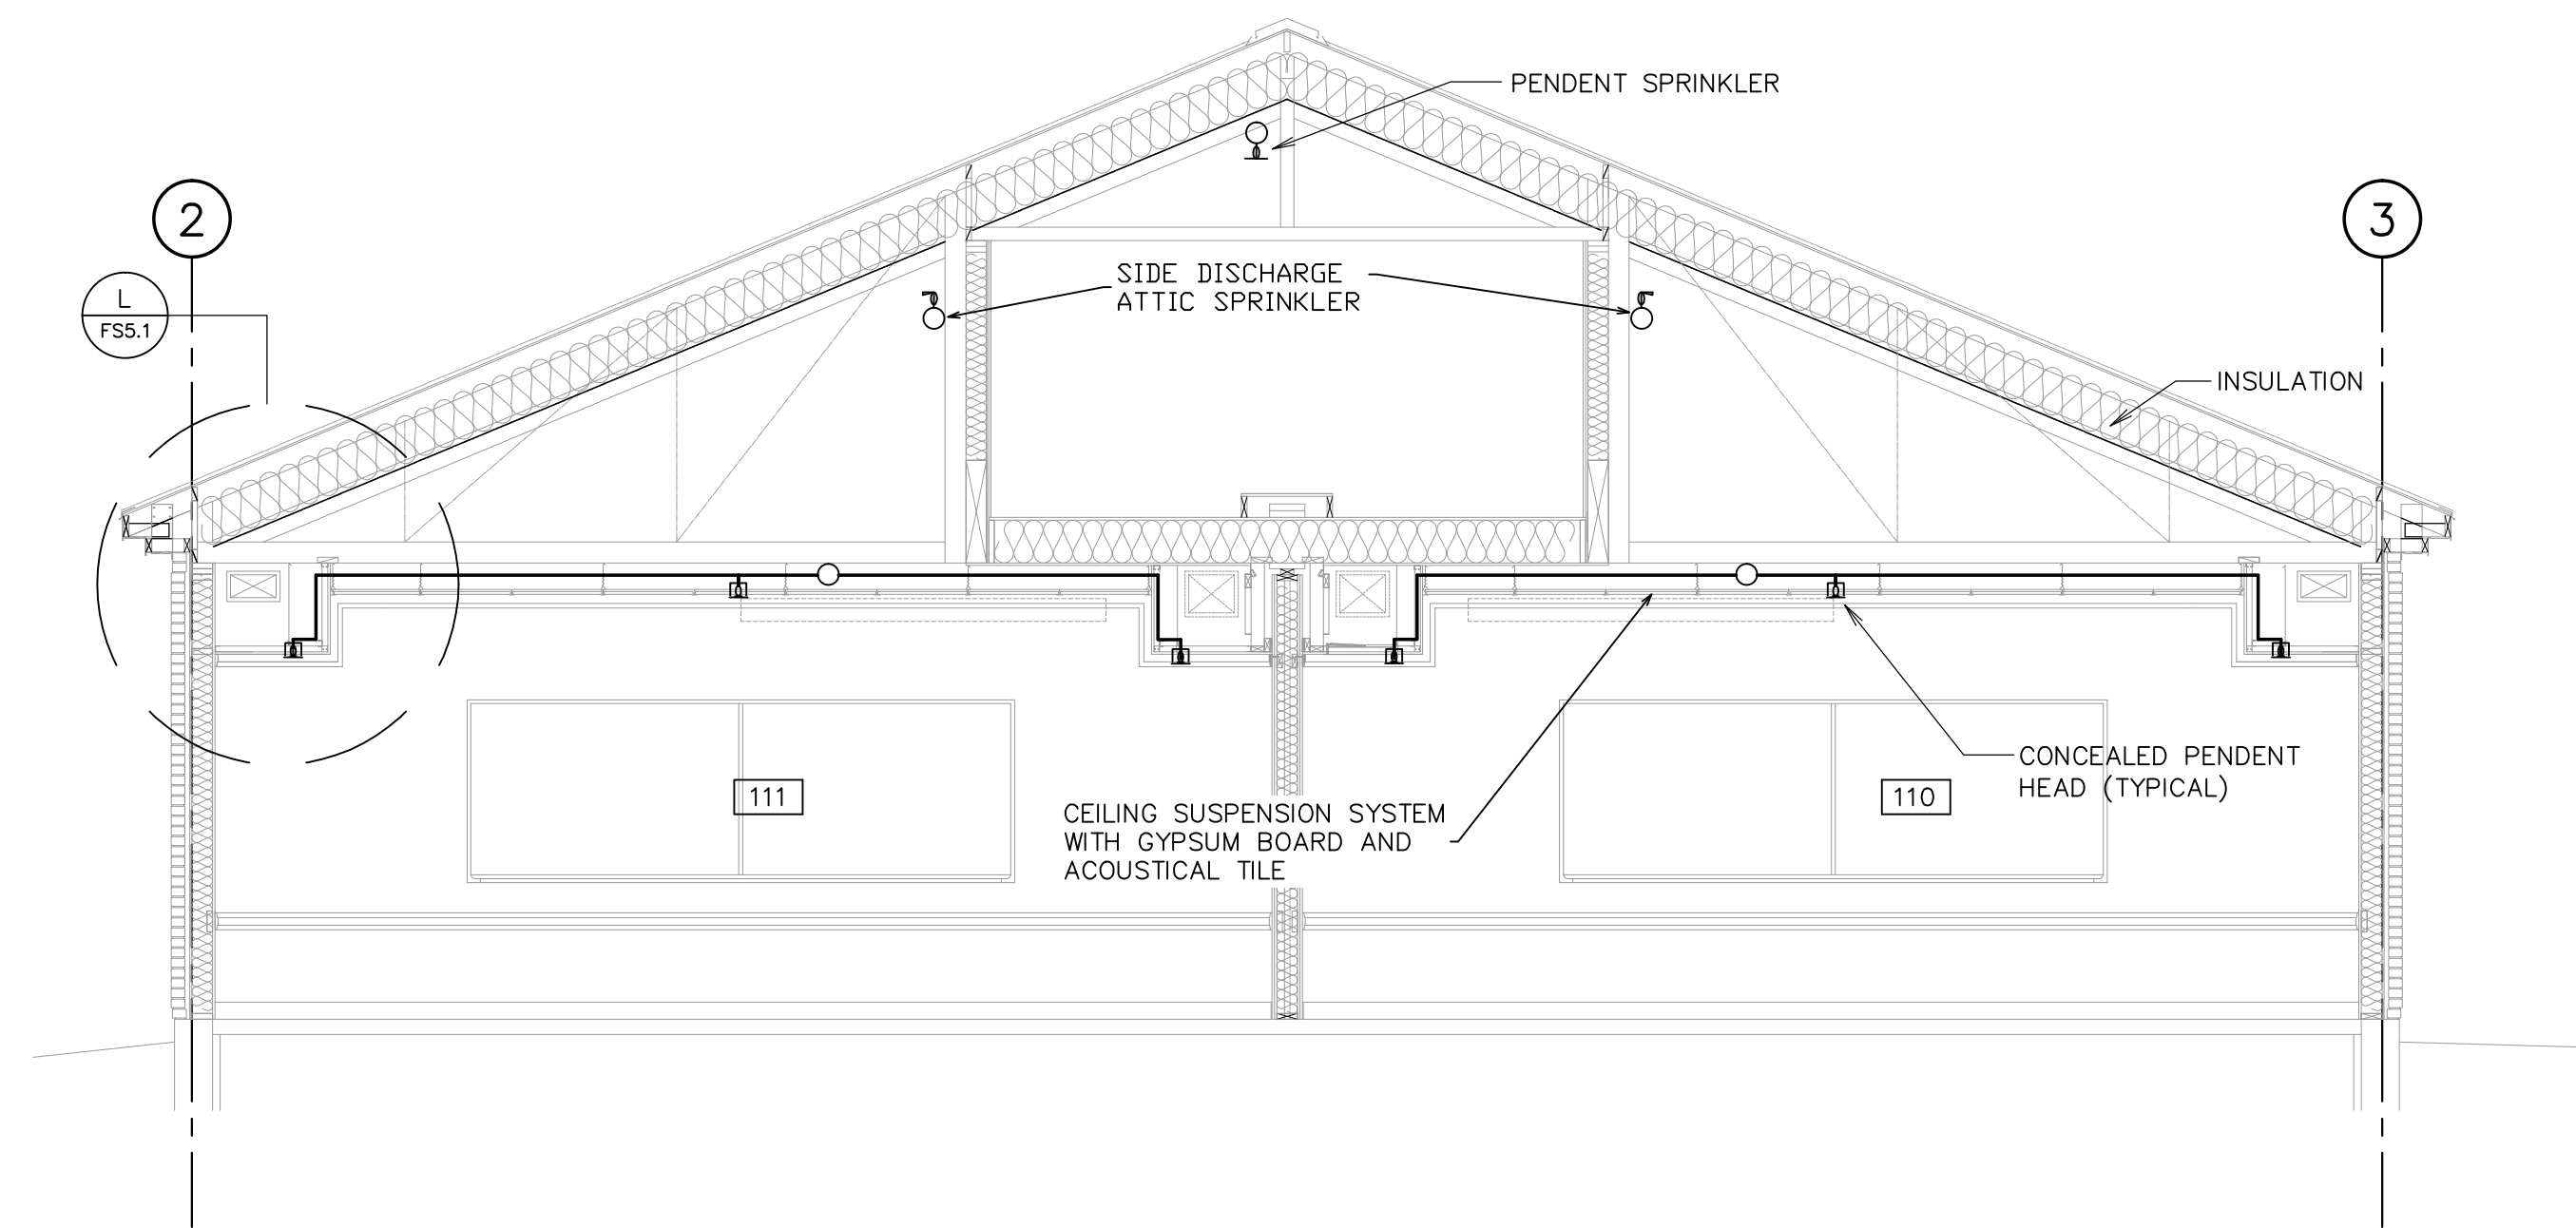

C BUILDING SECTION
1/4" = 1'-0"

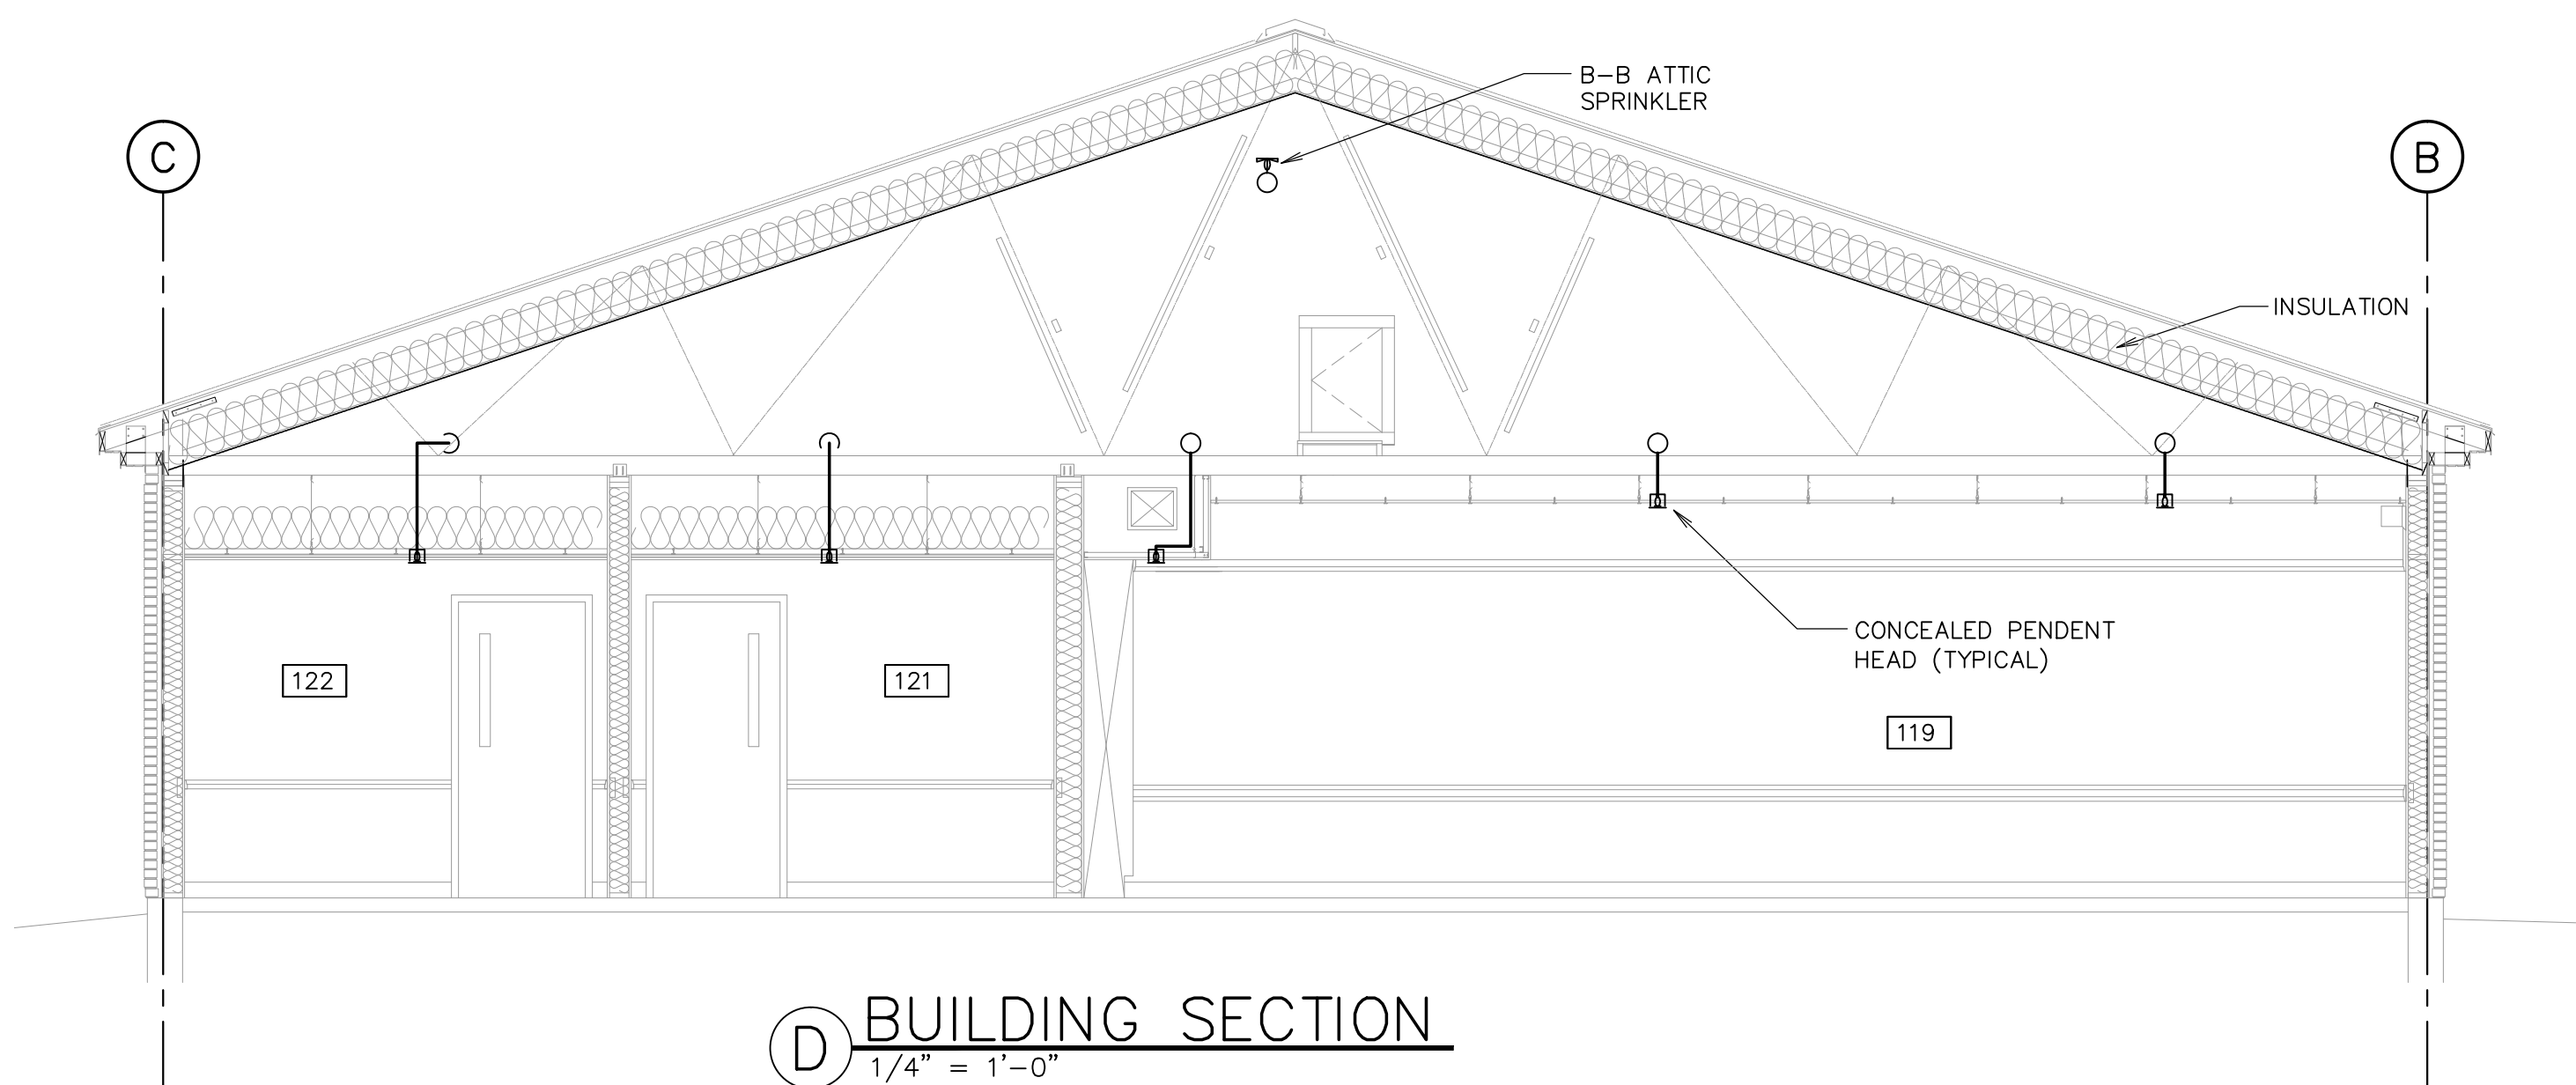

D BUILDING SECTION
1/4" = 1'-0"

Architect / Engineer:
nbw architects p.a.
ARCHITECTURE / PLANNING / INTERIORS
SCOTT L. NELSON, AIA, KEVIN R. BODDY, AIA, JAMES H. WYATT, AIA,
900 JOHN BURNS PARKWAY, P.O. BOX 2212, IDAHO FALLS, IDAHO 83402-2212
(208) 322-8779 (208) 322-8785 (ID) www.nbwarchitects.com

Stamp:

New Building for:
Thunder Ridge Sr. Seminary
S&I
Project Address

Project for:
THE CHURCH OF JESUS CHRIST OF LATTER-DAY SAINTS

Mark	Date (y-m-d)	Description


Project Number:
16059
Plan Series:
SEM07-04-10
Property Number:

Sheet Title:
FIRE SPRINKLER BUILDING SECTIONS

Sheet:

FS201

ORIGINAL DRAWING SIGNED BY: DWAYNE C. SUDWEEKS
DATE ORIGINAL SIGNED: Nov 29, 2017
ORIGINAL ON FILE AT ENGINEERED SYSTEMS ASSOCIATES
1355 EAST CENTER, POCATELLO, IDAHO 83201

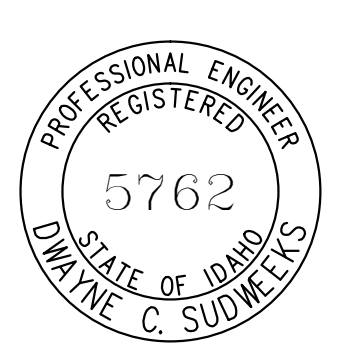

Engineered Systems Associates
1355 EAST CENTER
POCATELLO, IDAHO 83201
PHONE: (208) 233-0501
FAX: (208) 233-0529
EMAIL: esa@engsystems.com
ESA JOB NUMBER: 17011