




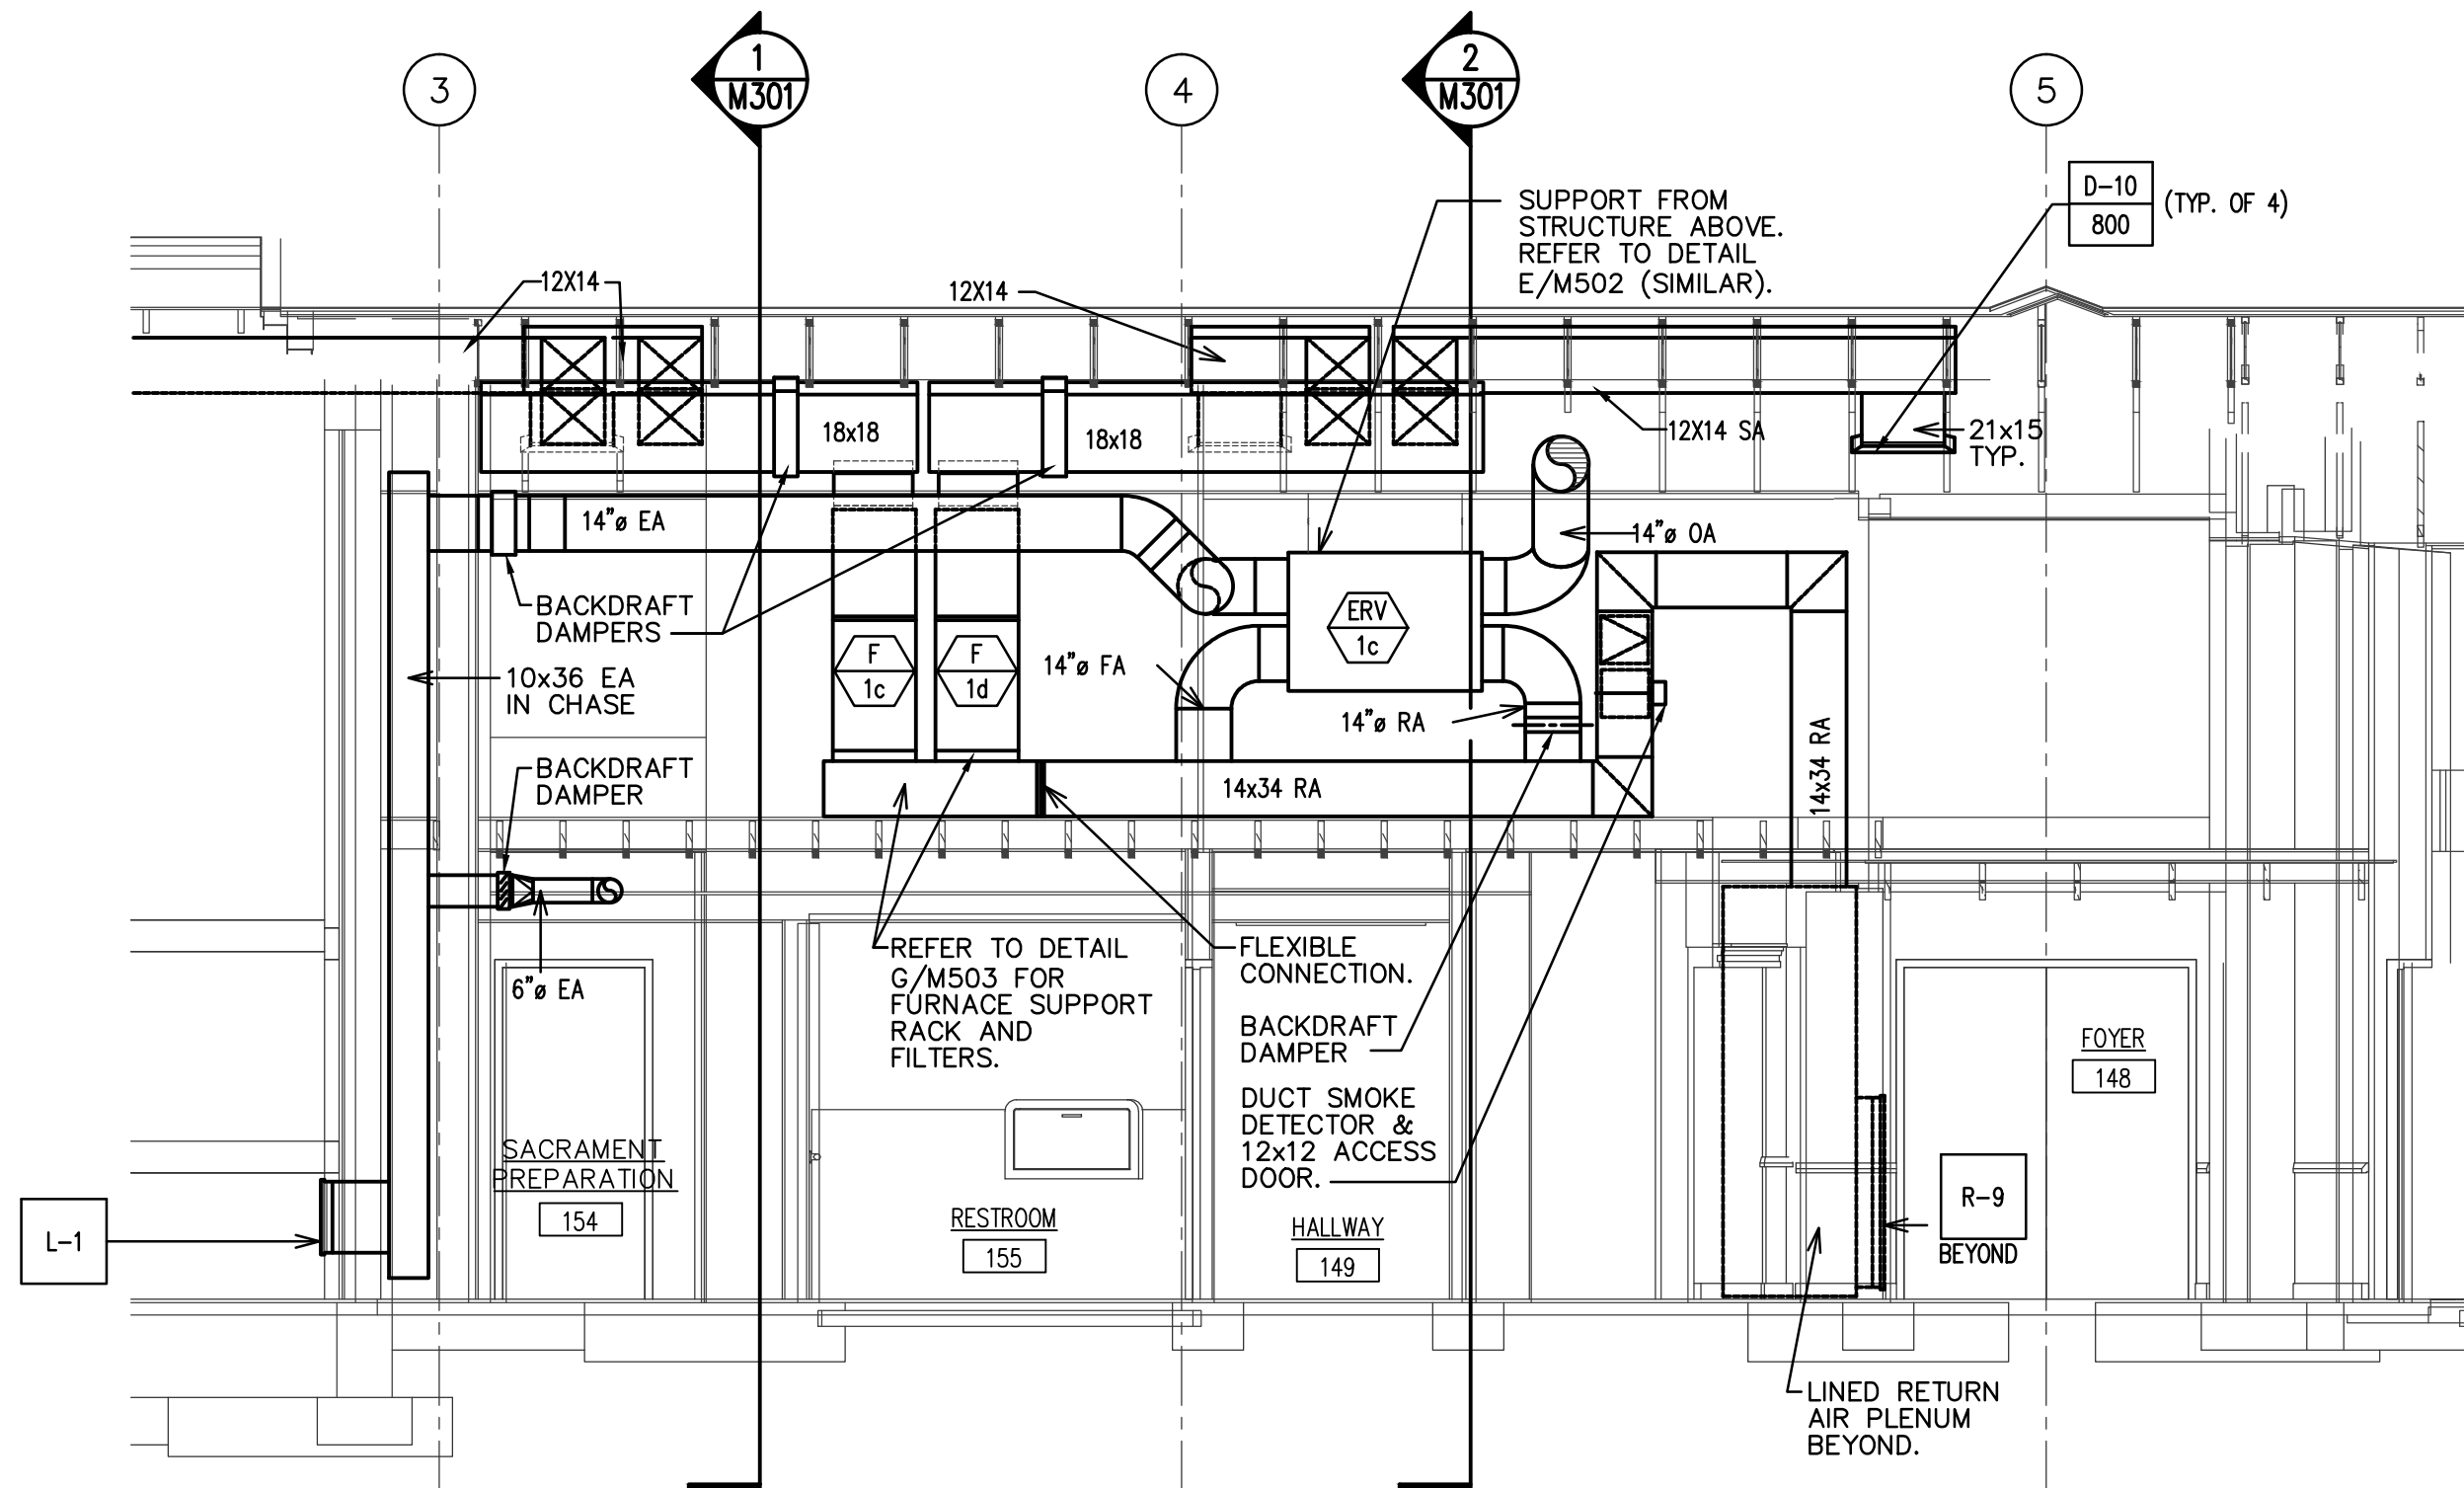


③ MECHANICAL SECTION
1/4" = 1'-0"

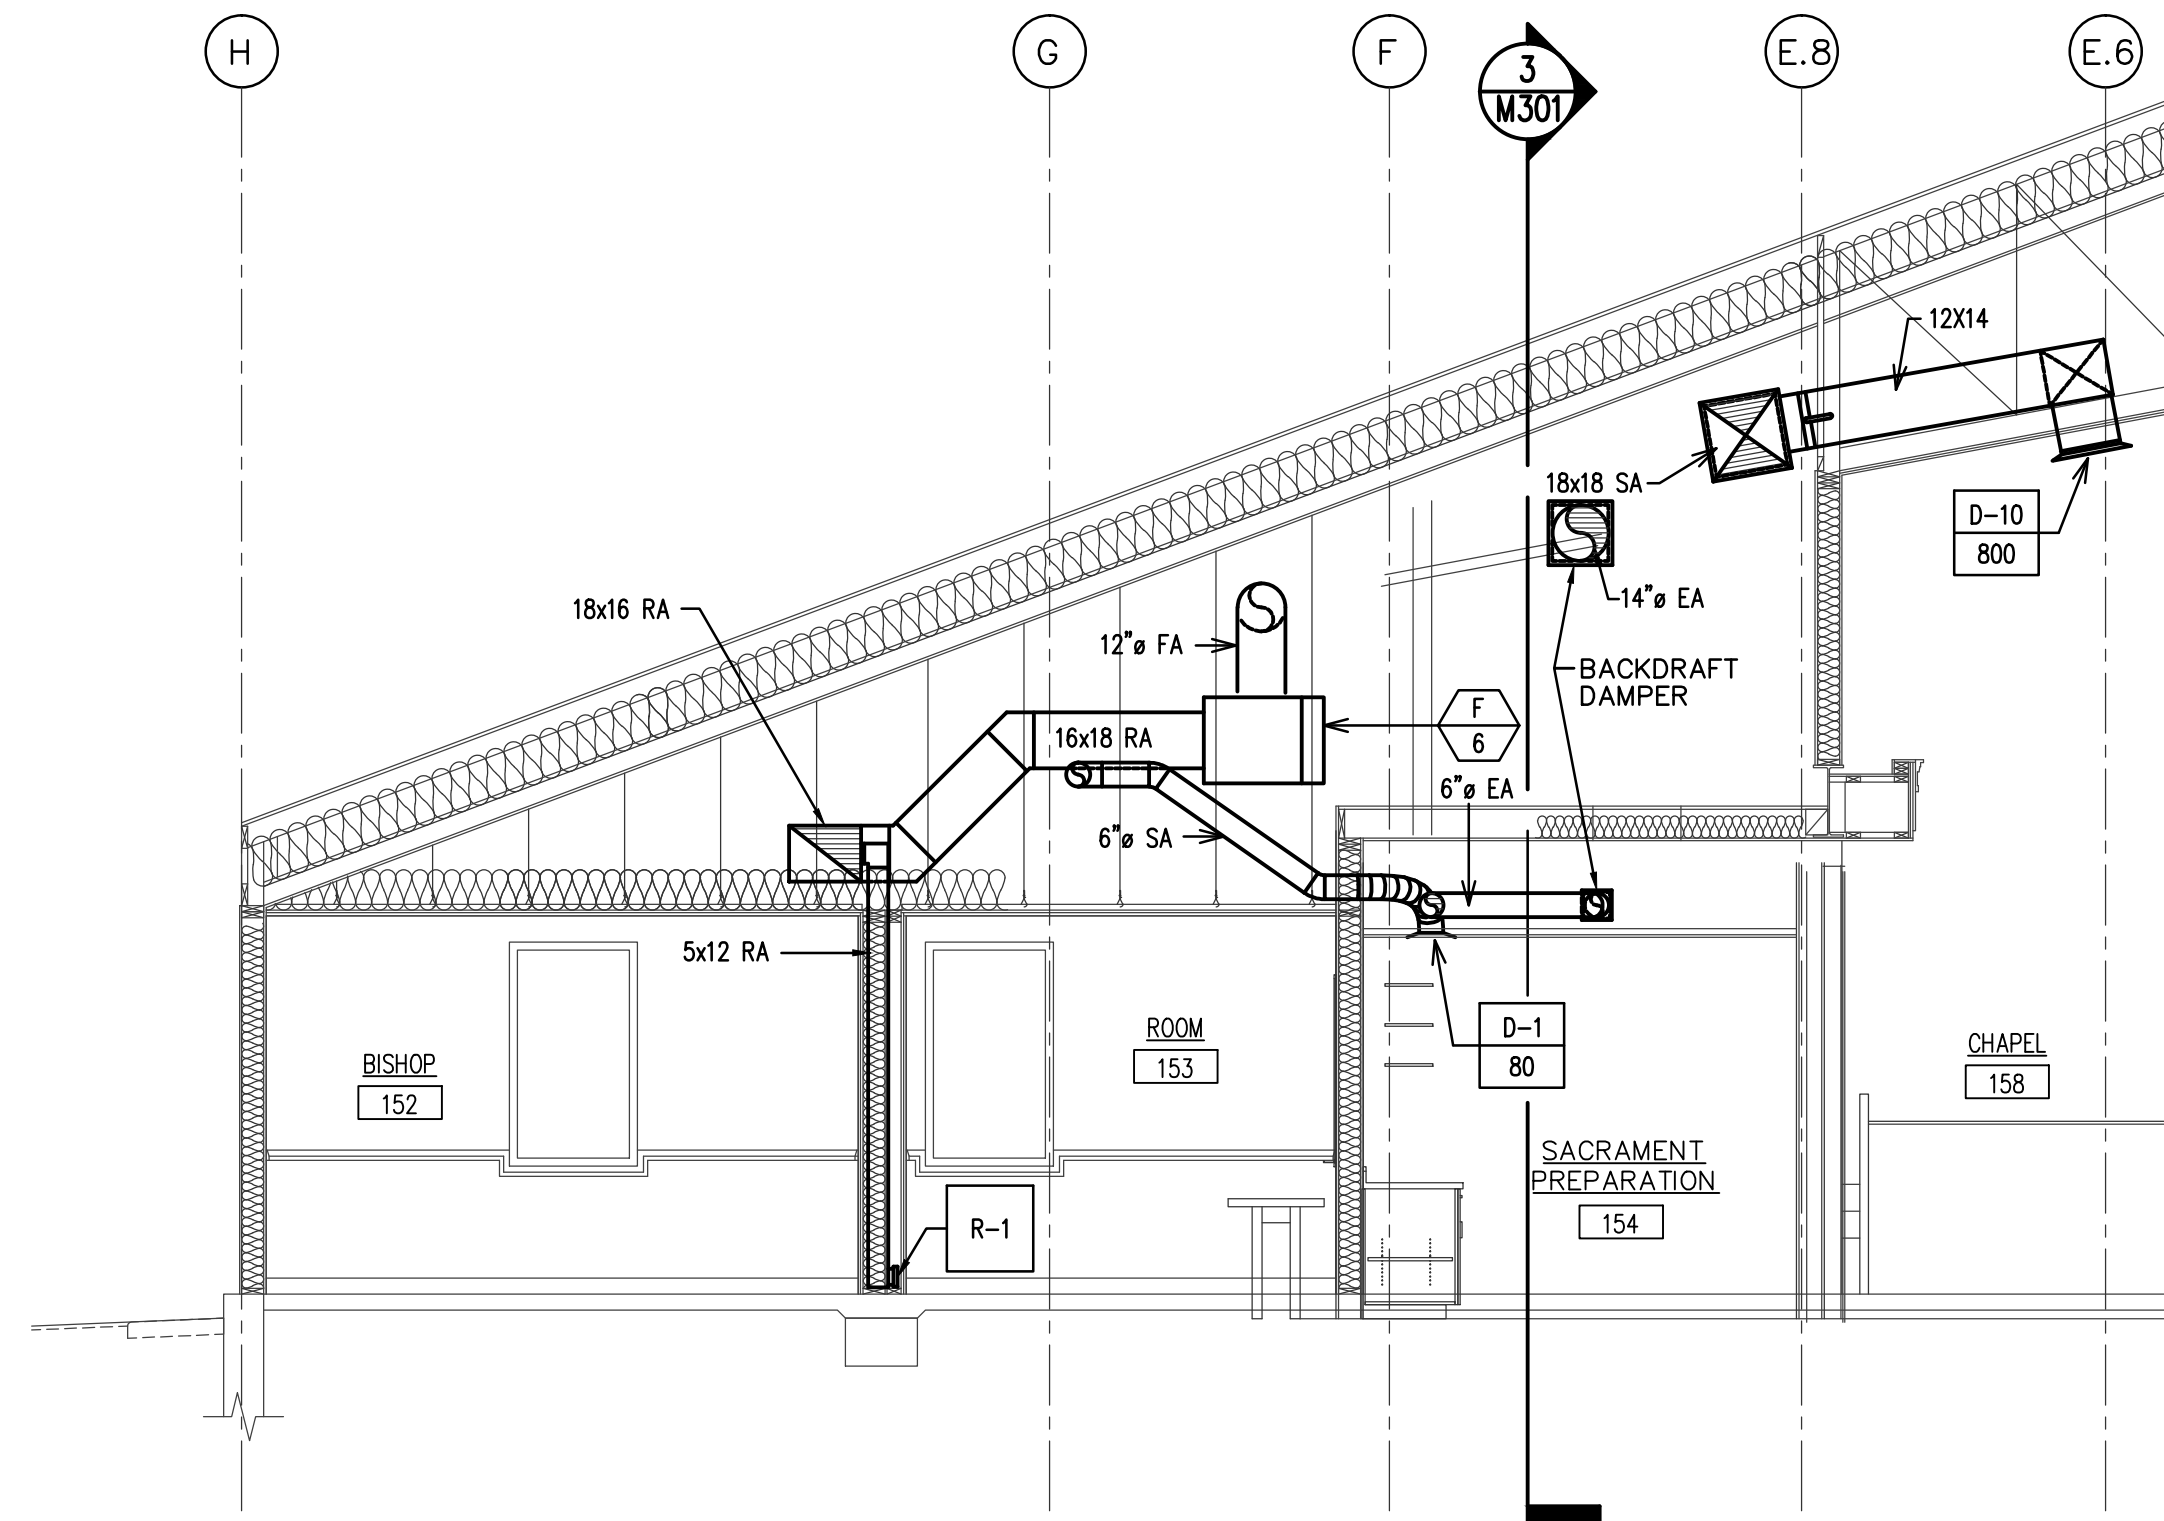

① MECHANICAL SECTION
1/4" = 1'-0"

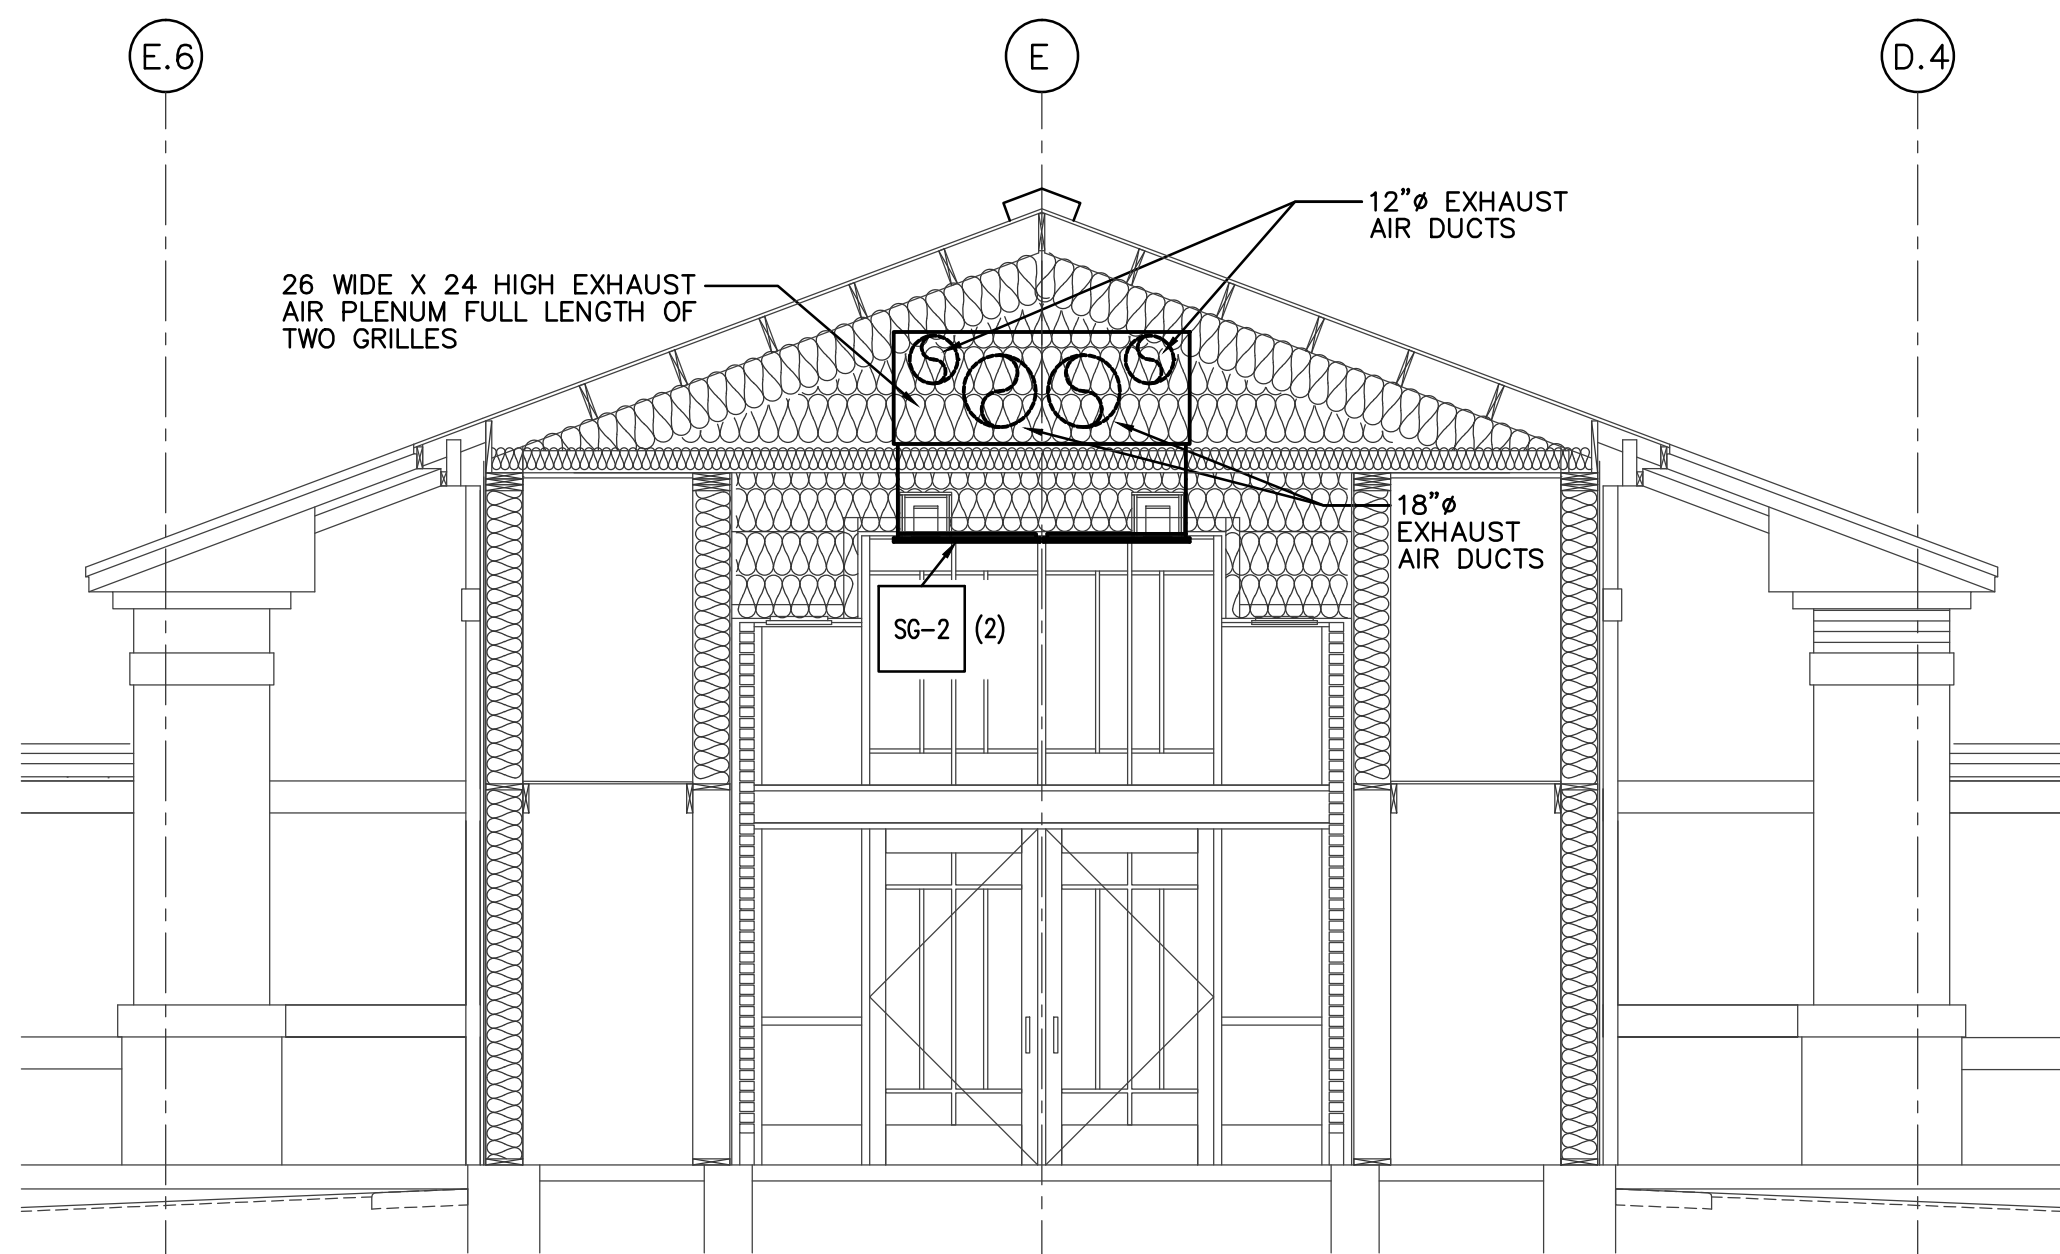


④ MECHANICAL SECTION
1/4" = 1'-0"

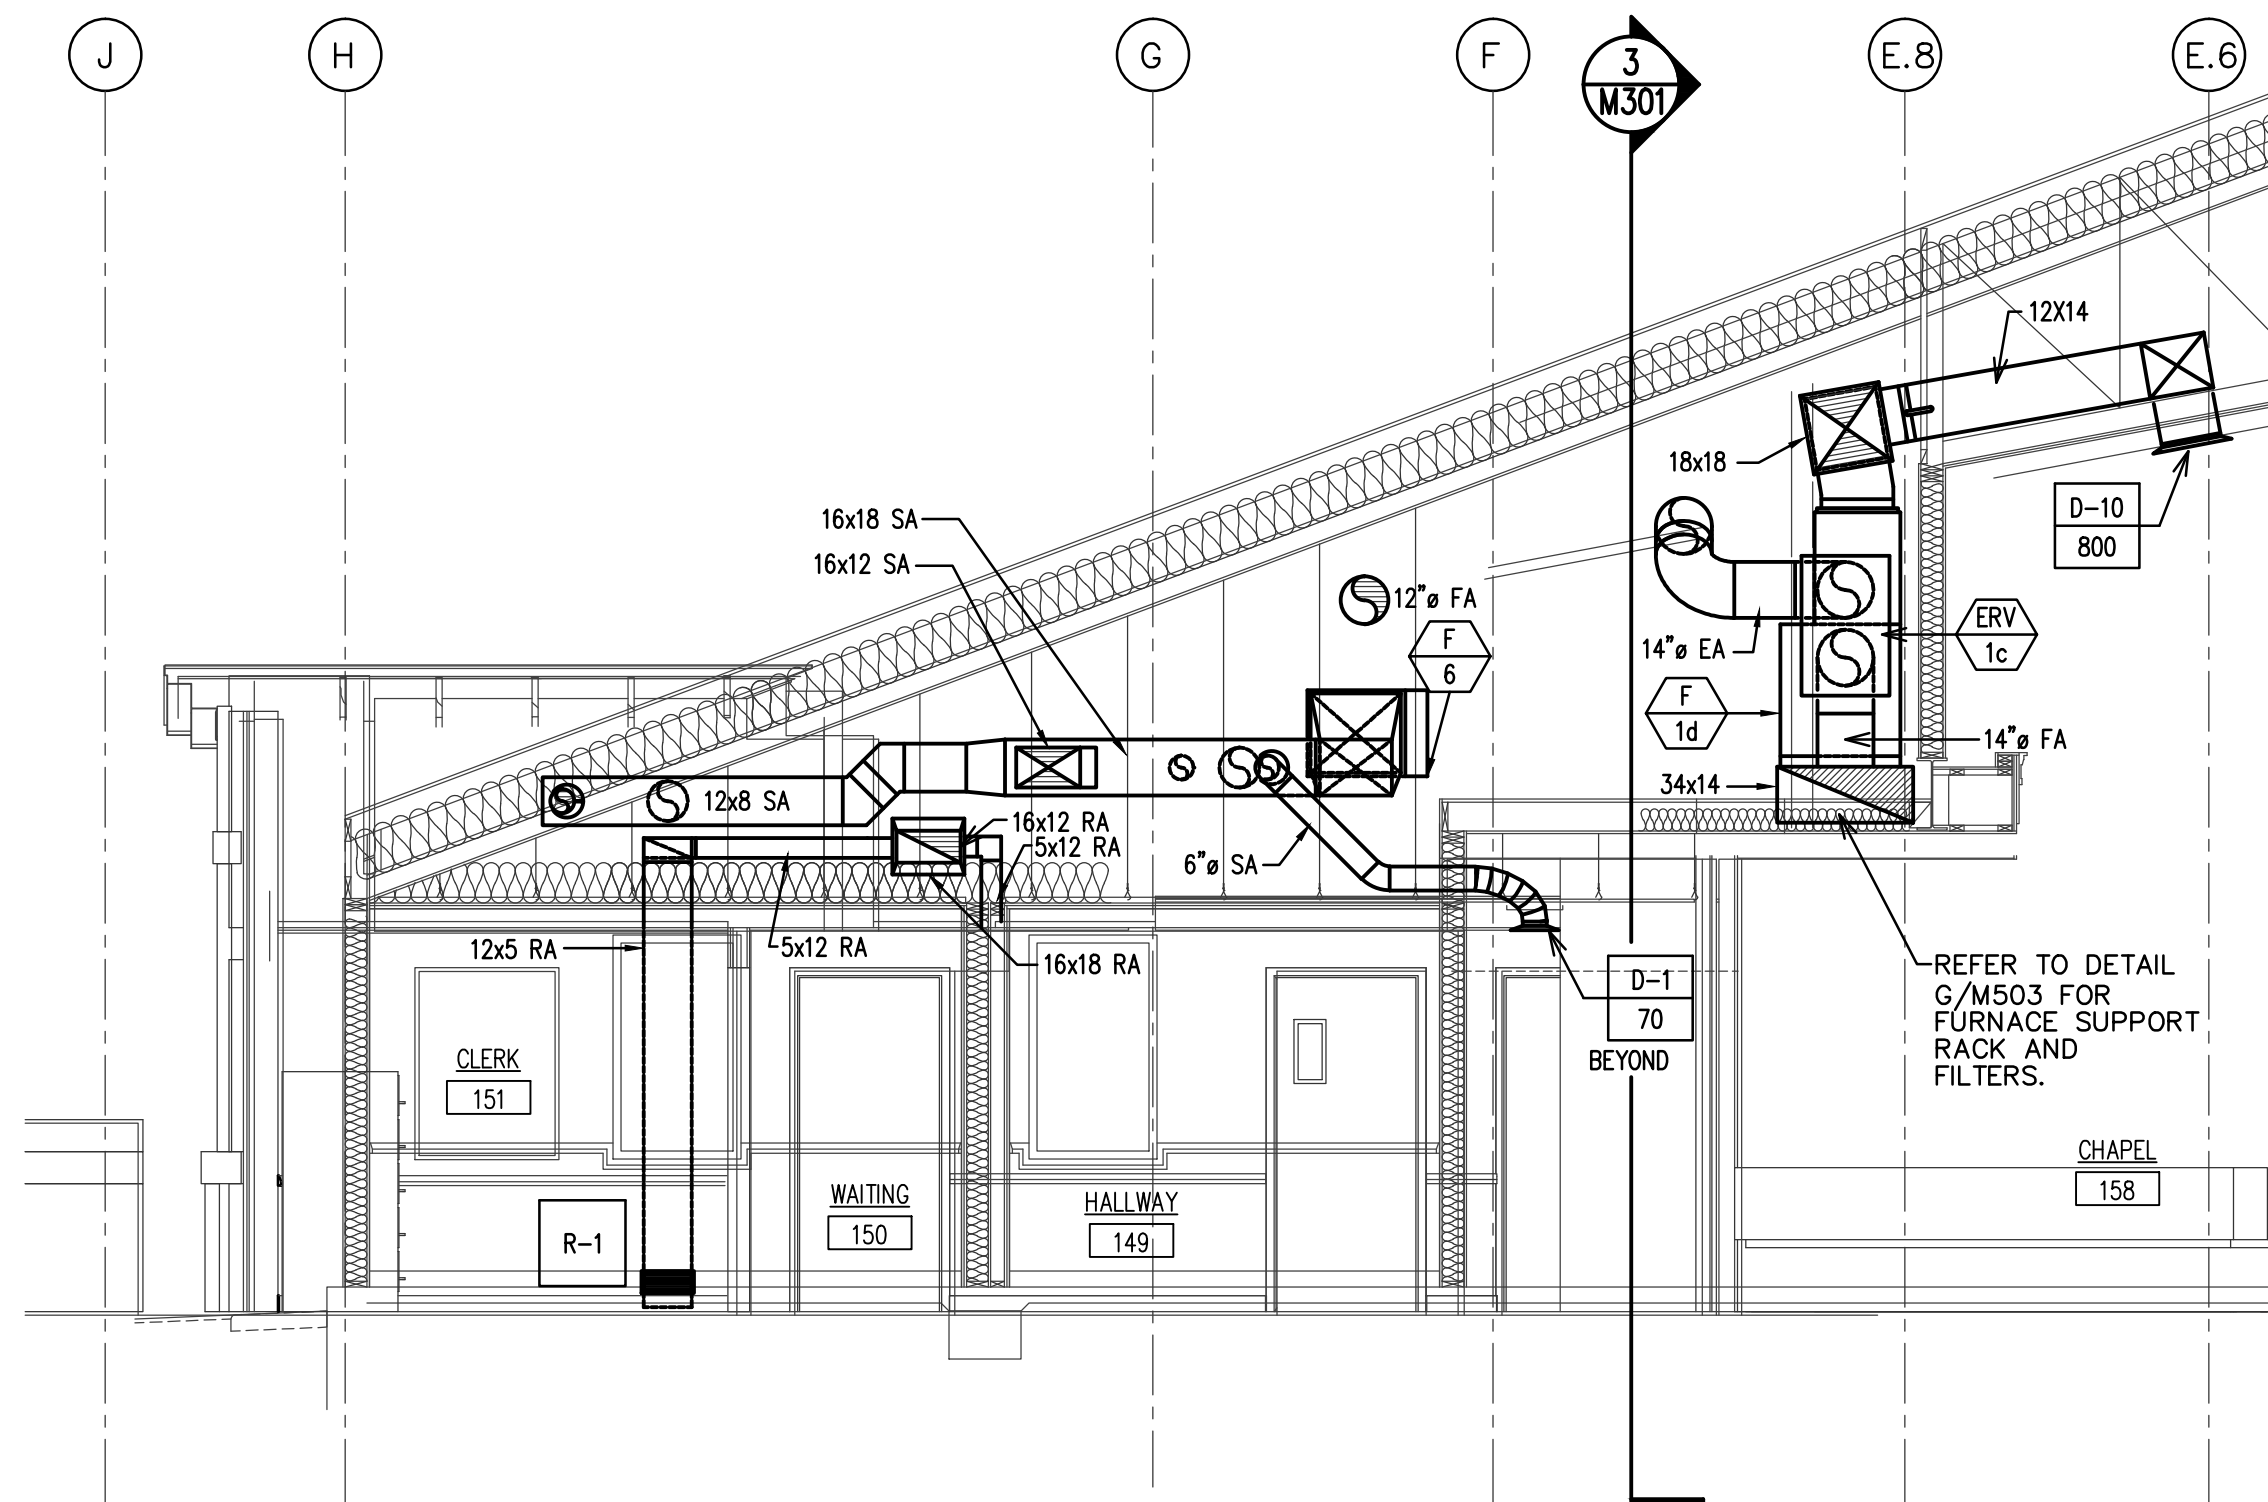

② MECHANICAL SECTION
1/4" = 1'-0"

ORIGINAL DRAWING SIGNED BY: DWAYNE C. SUDNEEKS
DATE ORIGINAL SIGNED: May 23, 2017
ORIGINAL ON FILE AT ENGINEERED SYSTEMS ASSOCIATES
1355 EAST CENTER, POCA TELLO, IDAHO 83201

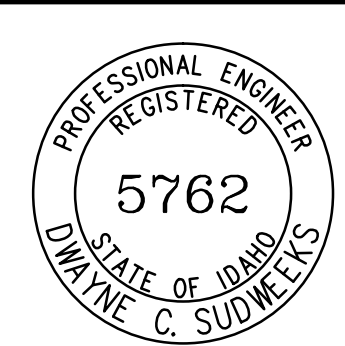

Engineered Systems Associates
1355 EAST CENTER
POCA TELLO, IDAHO 83201
PHONE: (208) 233-0501
FAX: (208) 233-0529
EMAIL: esa@engsystems.com
ESA JOB NUMBER: 17031

Architect / Engineer:
GENE C. ULMER
ARCHITECT
1506 S. SECRETARIAT WAY
NAPPA, ID 83686
(208) 899-0874 • gculmerarch@aol.com

Date: May 23, 2017
Stamp:

Middleton Heritage 09T SC
Middleton Idaho Stake
1332 Cornell Street
Middleton, Idaho 83644

Project for:
THE CHURCH OF JESUS CHRIST OF LATTER-DAY SAINTS

Mark	Date	Rev.	Description

Project Number: 21701
Plan Series: HET-SCS-09-07
Property Number: 50034331601

Sheet Title:
MECHANICAL SECTIONS

Sheet:
M301