


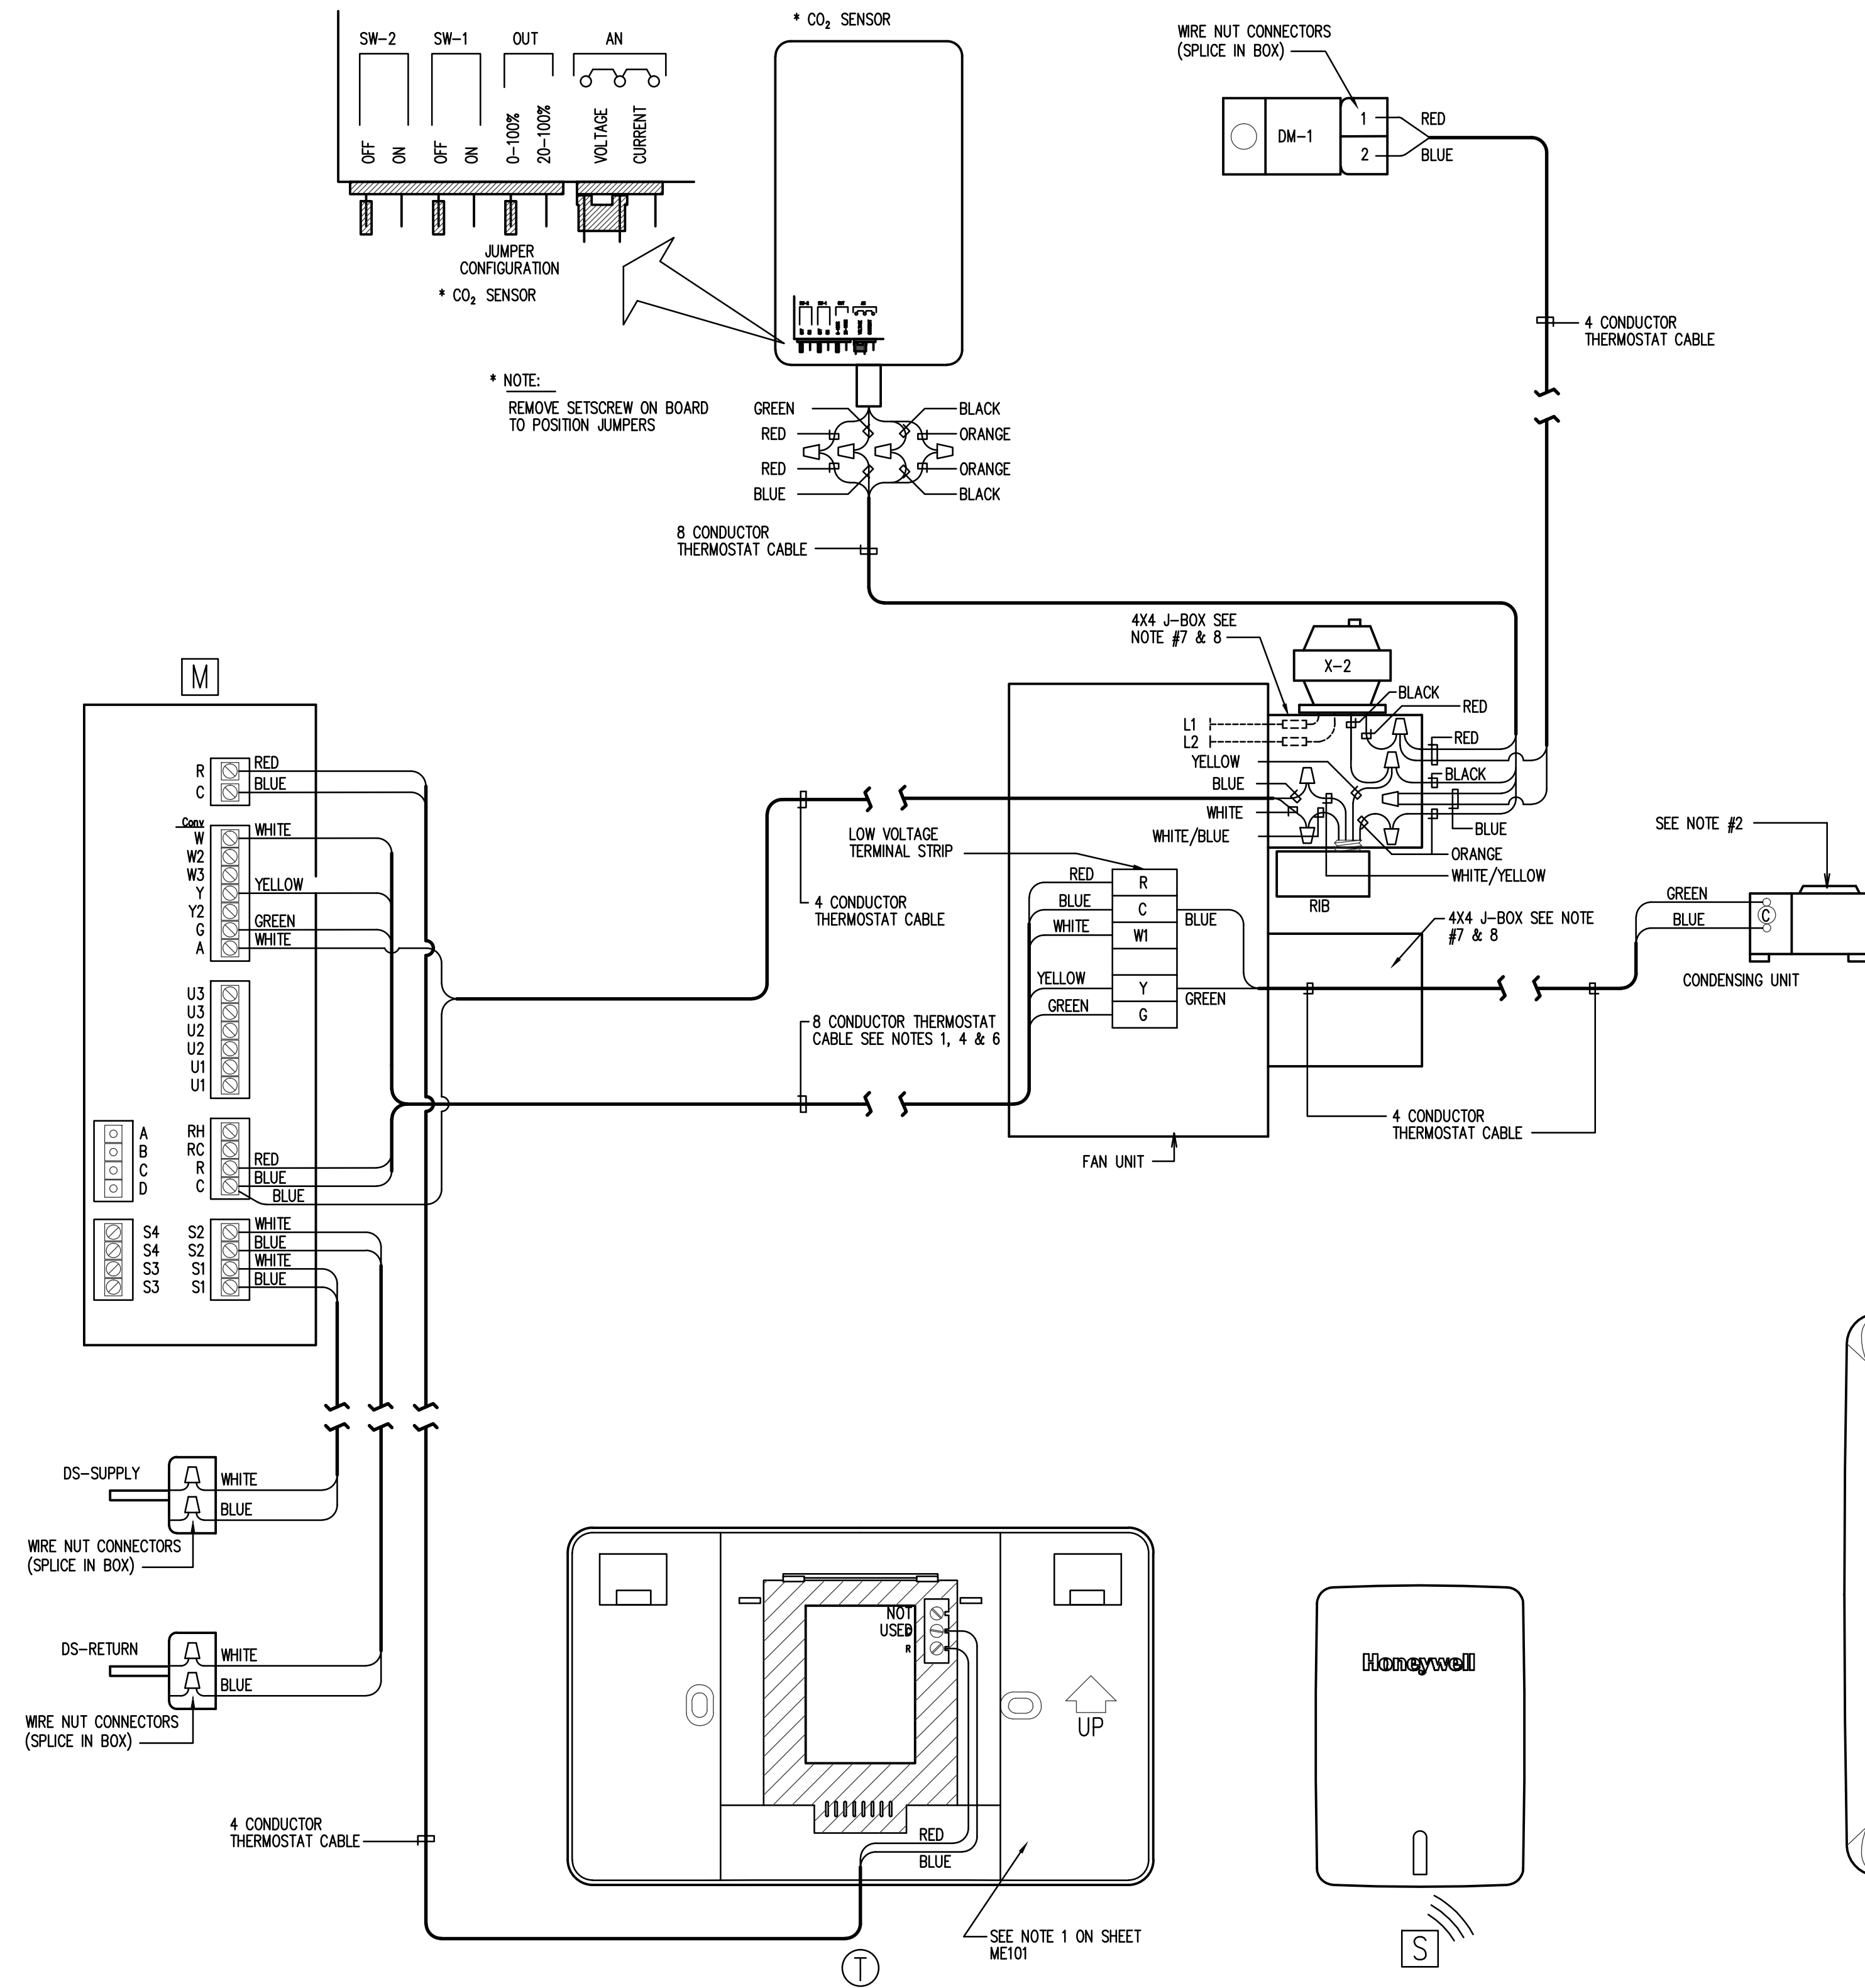


SYSTEM F-5, F-6, F-7,
F-10 AND F-13

SYSTEM F-5, F-6 AND F-7

WIRING DIAGRAM

SYSTEMS: F-5, F-6, F-7, F-10 AND F-13

NOTE:
RIG'S MUST BE INSTALLED AT LEAST 2'-0" AWAY FROM ALL
ELECTRICAL DEVICES: I.E. MOTORS, LIGHTS, ELECTRIC WATER
HEATERS, ETC.

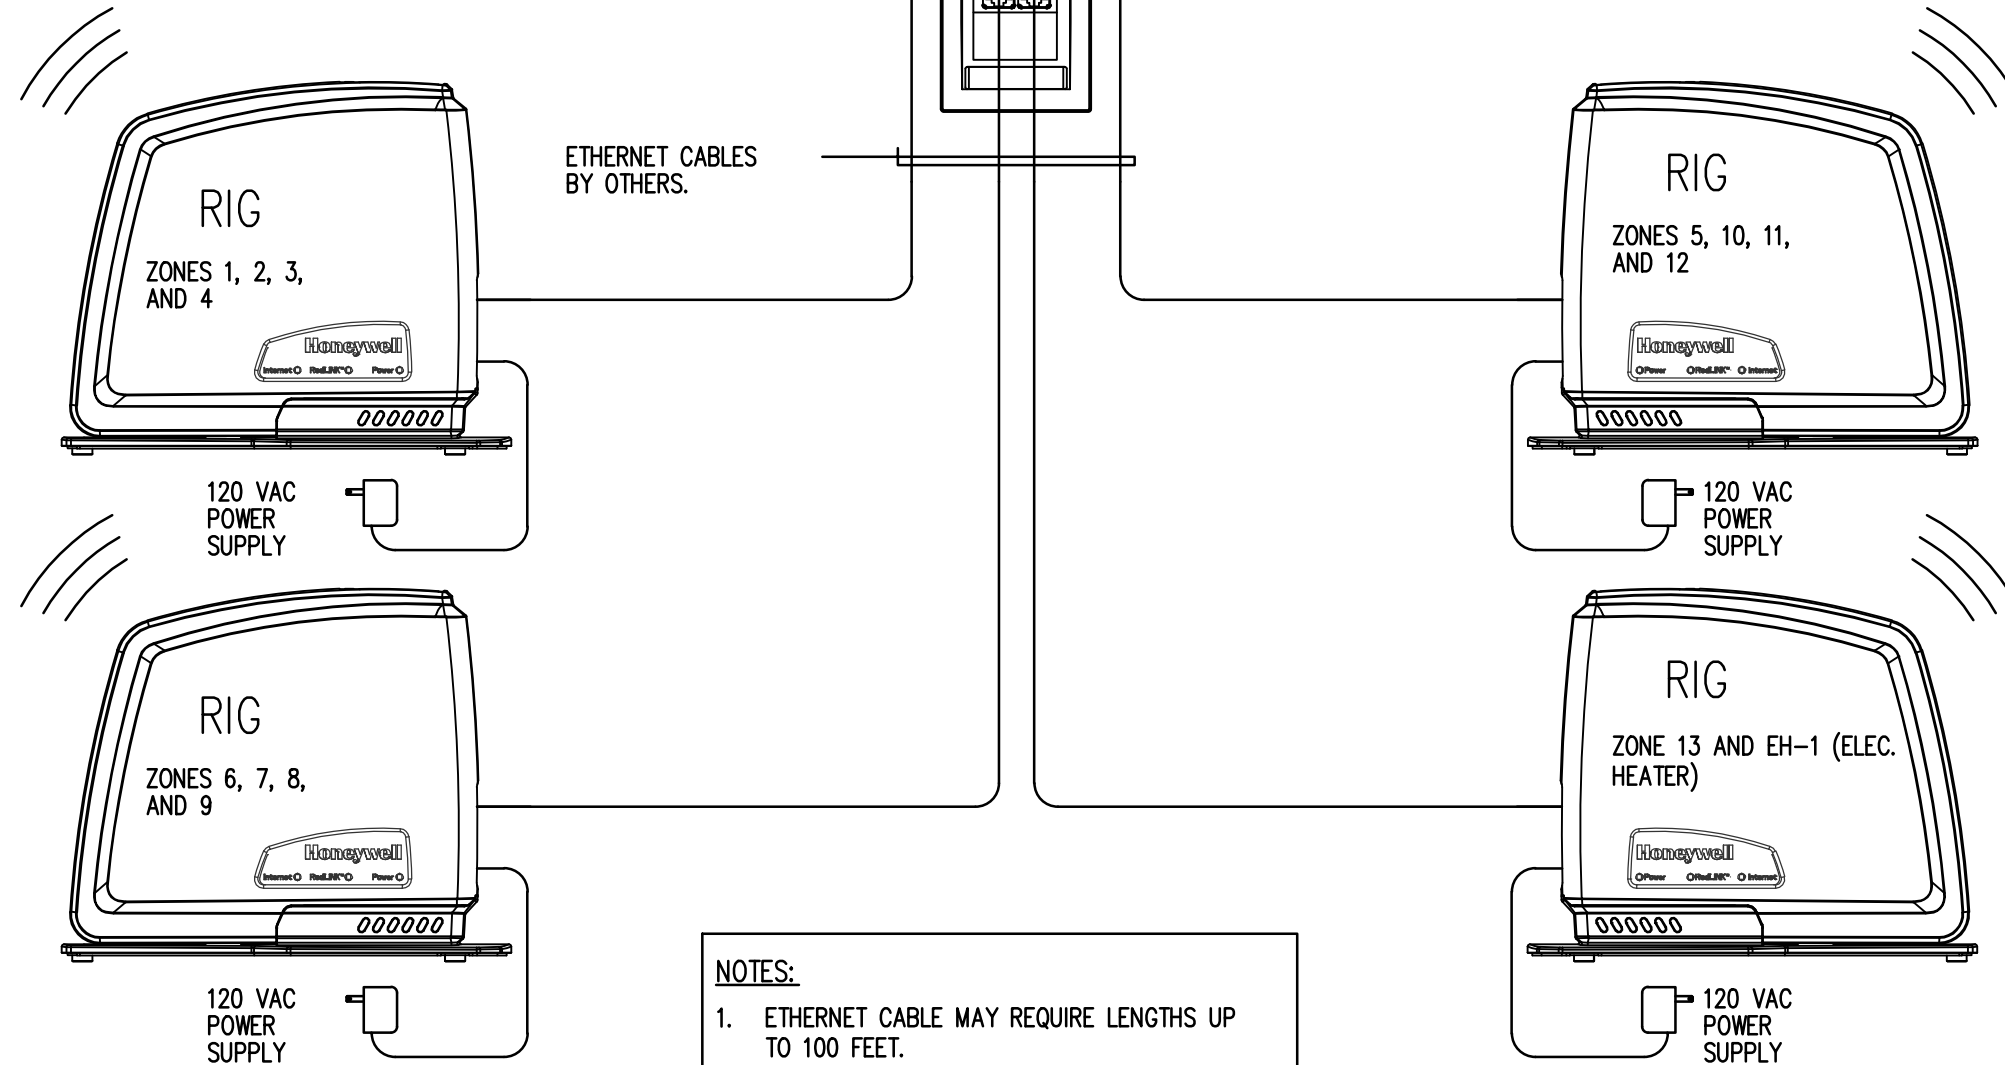

- NOTES:
1. ETHERNET CABLE MAY REQUIRE LENGTHS UP TO 100 FEET.
 2. ALL CONTROL DEVICES MUST BE INSTALLED AT LEAST 2'-0" APART.
 3. PROVIDE MULTIPLE OUTLET POWER STRIP FOR RIG'S. A MINIMUM OF ONE OUTLET FOR EACH RIG.

RIG WIRING DIAGRAM

WIRELESS OUTSIDE
AIR SENSOR. SEE
NOTE #9

WIRELESS OUTSIDE
AIR SENSOR. SEE
NOTE #9

WIRELESS OUTSIDE
AIR SENSOR. SEE
NOTE #9

WIRELESS OUTSIDE
AIR SENSOR. SEE
NOTE #9

LEGEND:

----- DIVISION 26
OR FACTORY
PRE-WIRED

----- DIVISION 23
WIRING

NOTES:
FOR NOTES SEE SHEET ME701

NOTE:
REFER TO SHEET ME701 FOR NOTES.

ORIGINAL DRAWING SIGNED BY: DWAYNE C. SUDNECKS
DATE ORIGINAL SIGNED: May 23, 2017
ORIGINAL ON FILE AT ENGINEERED SYSTEMS ASSOCIATES
1355 EAST CENTER, POCA TELLO, IDAHO 83201

PROFESSIONAL ENGINEER
REGISTERED
5762
STATE OF IDAHO
DWAYNE C. SUDNECKS

Engineered
Systems
Associates

1355 EAST CENTER
POCA TELLO, IDAHO 83201
PHONE: (208) 233-0501
FAX: (208) 233-0529
EMAIL: esa@engsystems.com
ESA JOB NUMBER: 17031

Architect / Engineer:
GENE C. GULMER
ARCHITECT
1506 S. SECRETARIAT WAY
Nampa, ID 83686
(208) 899-0874 * gculmerarch@aol.com

Date: May 23, 2017

Stamp:

Middleton Heritage 09T SC
Middleton Idaho Stake
1332 Cornell Street
Middleton, Idaho 83644

Project for:
**THE CHURCH OF
JESUS CHRIST
OF LATTER-DAY SAINTS**

Mark	Date	Rev.	Description

Project Number:
21701
Plan Series:
HEI-T-SCS-09-07
Property Number:
50034331601

Sheet Title:
**AUTOMATIC
TEMPERATURE
CONTROL
WIRING**

Sheet:
ME702