
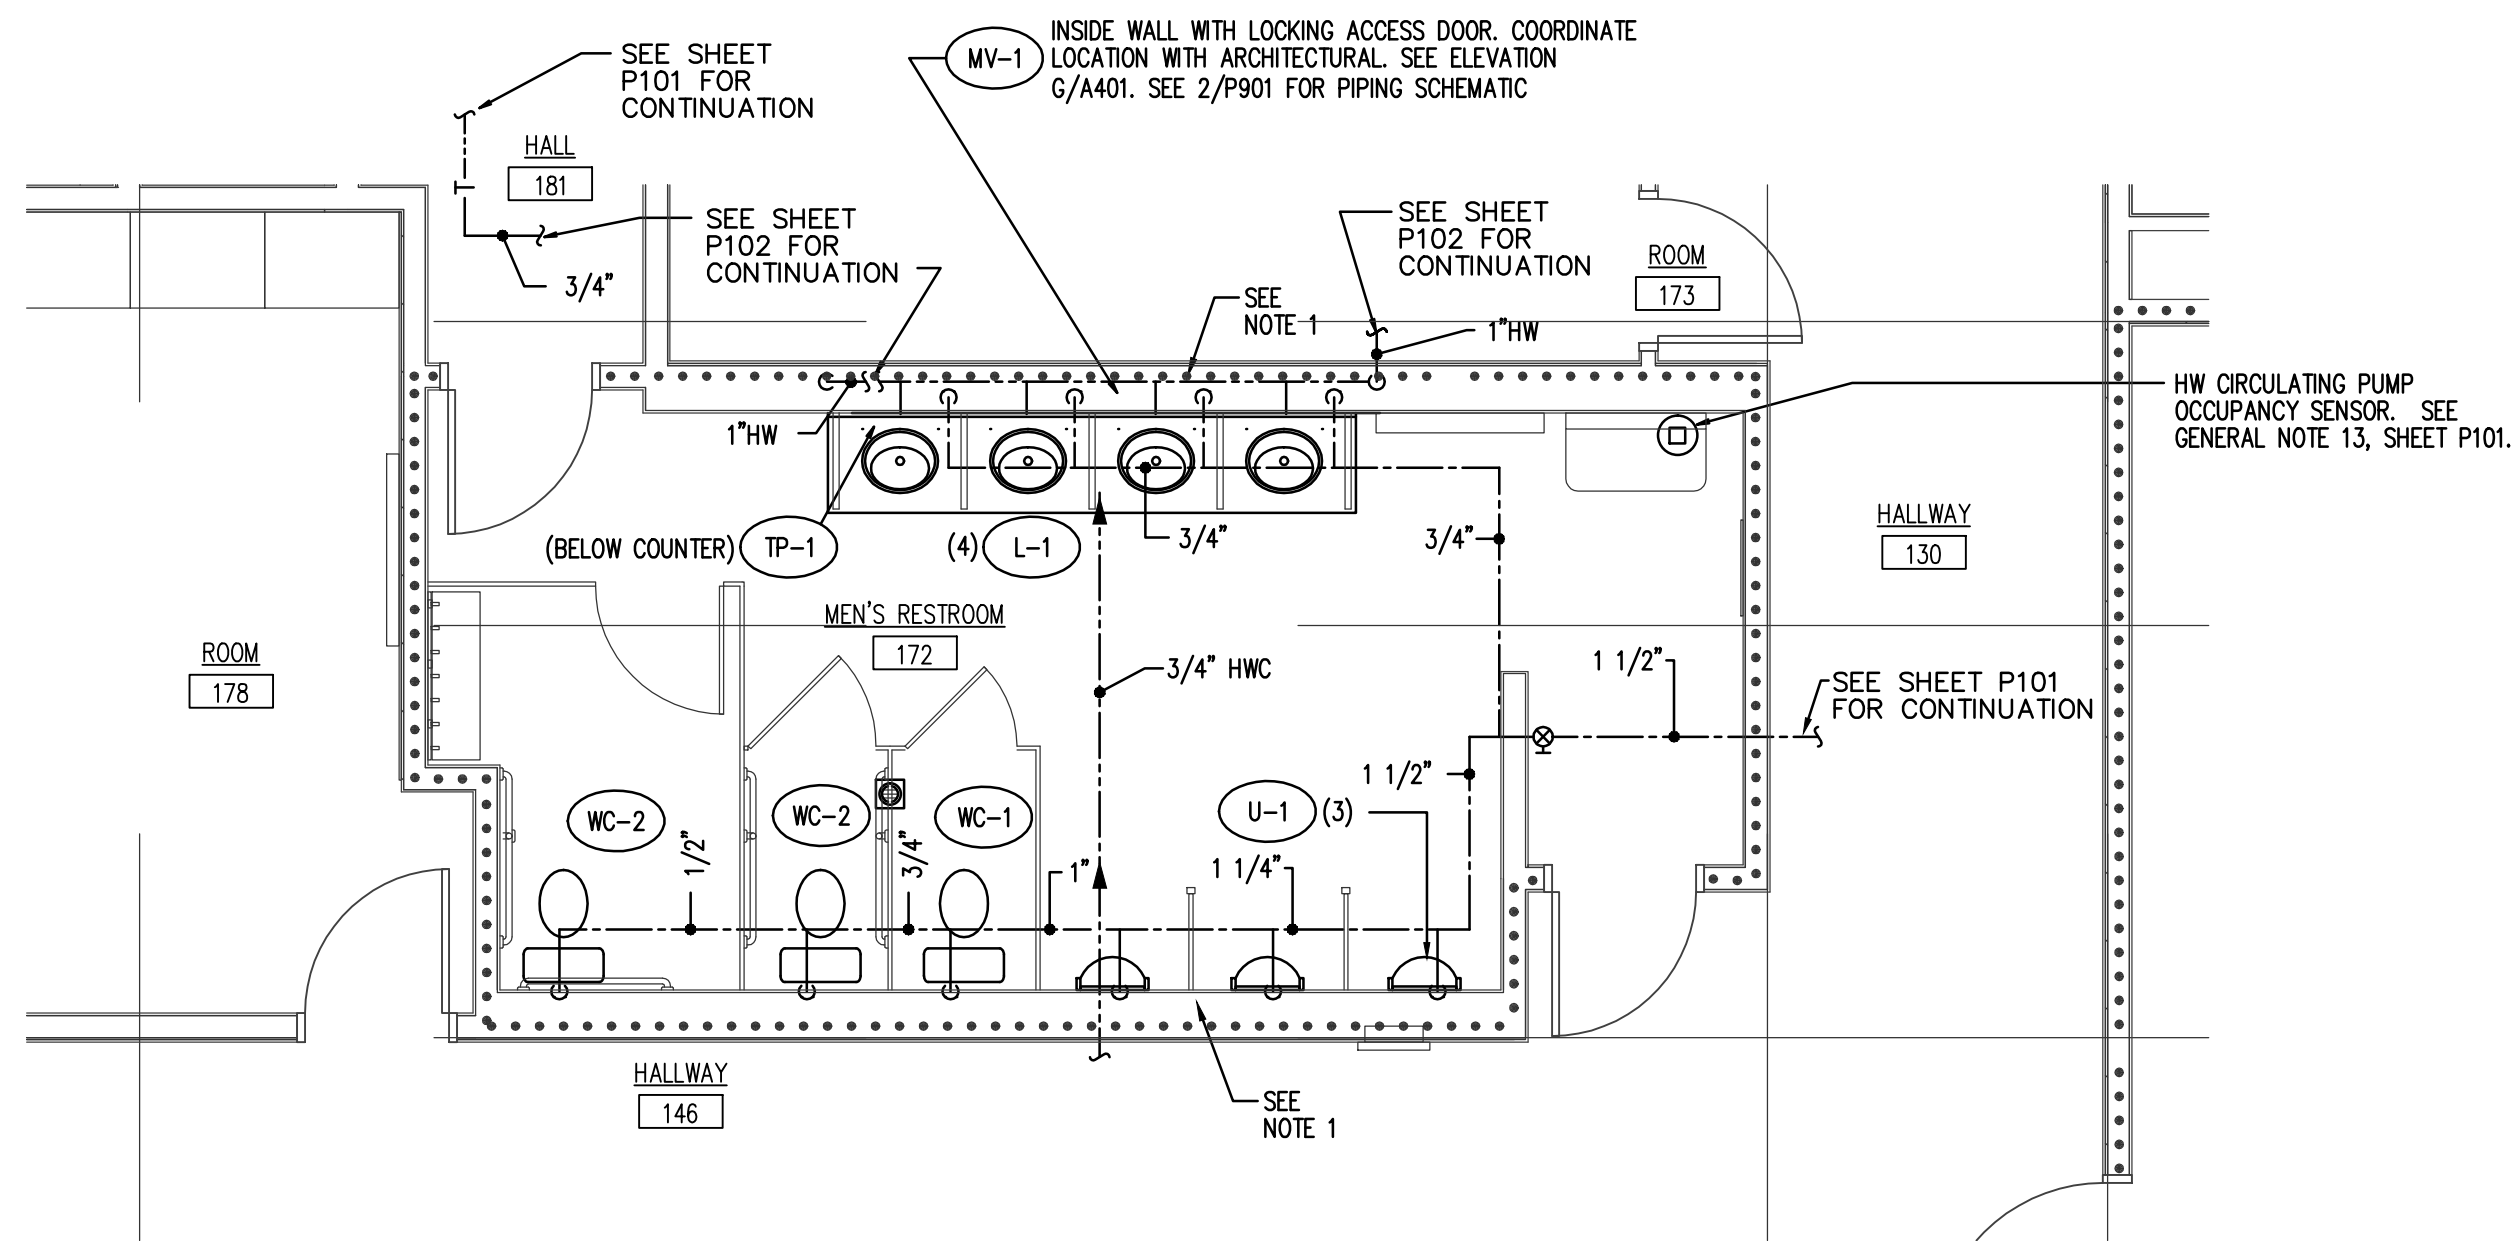
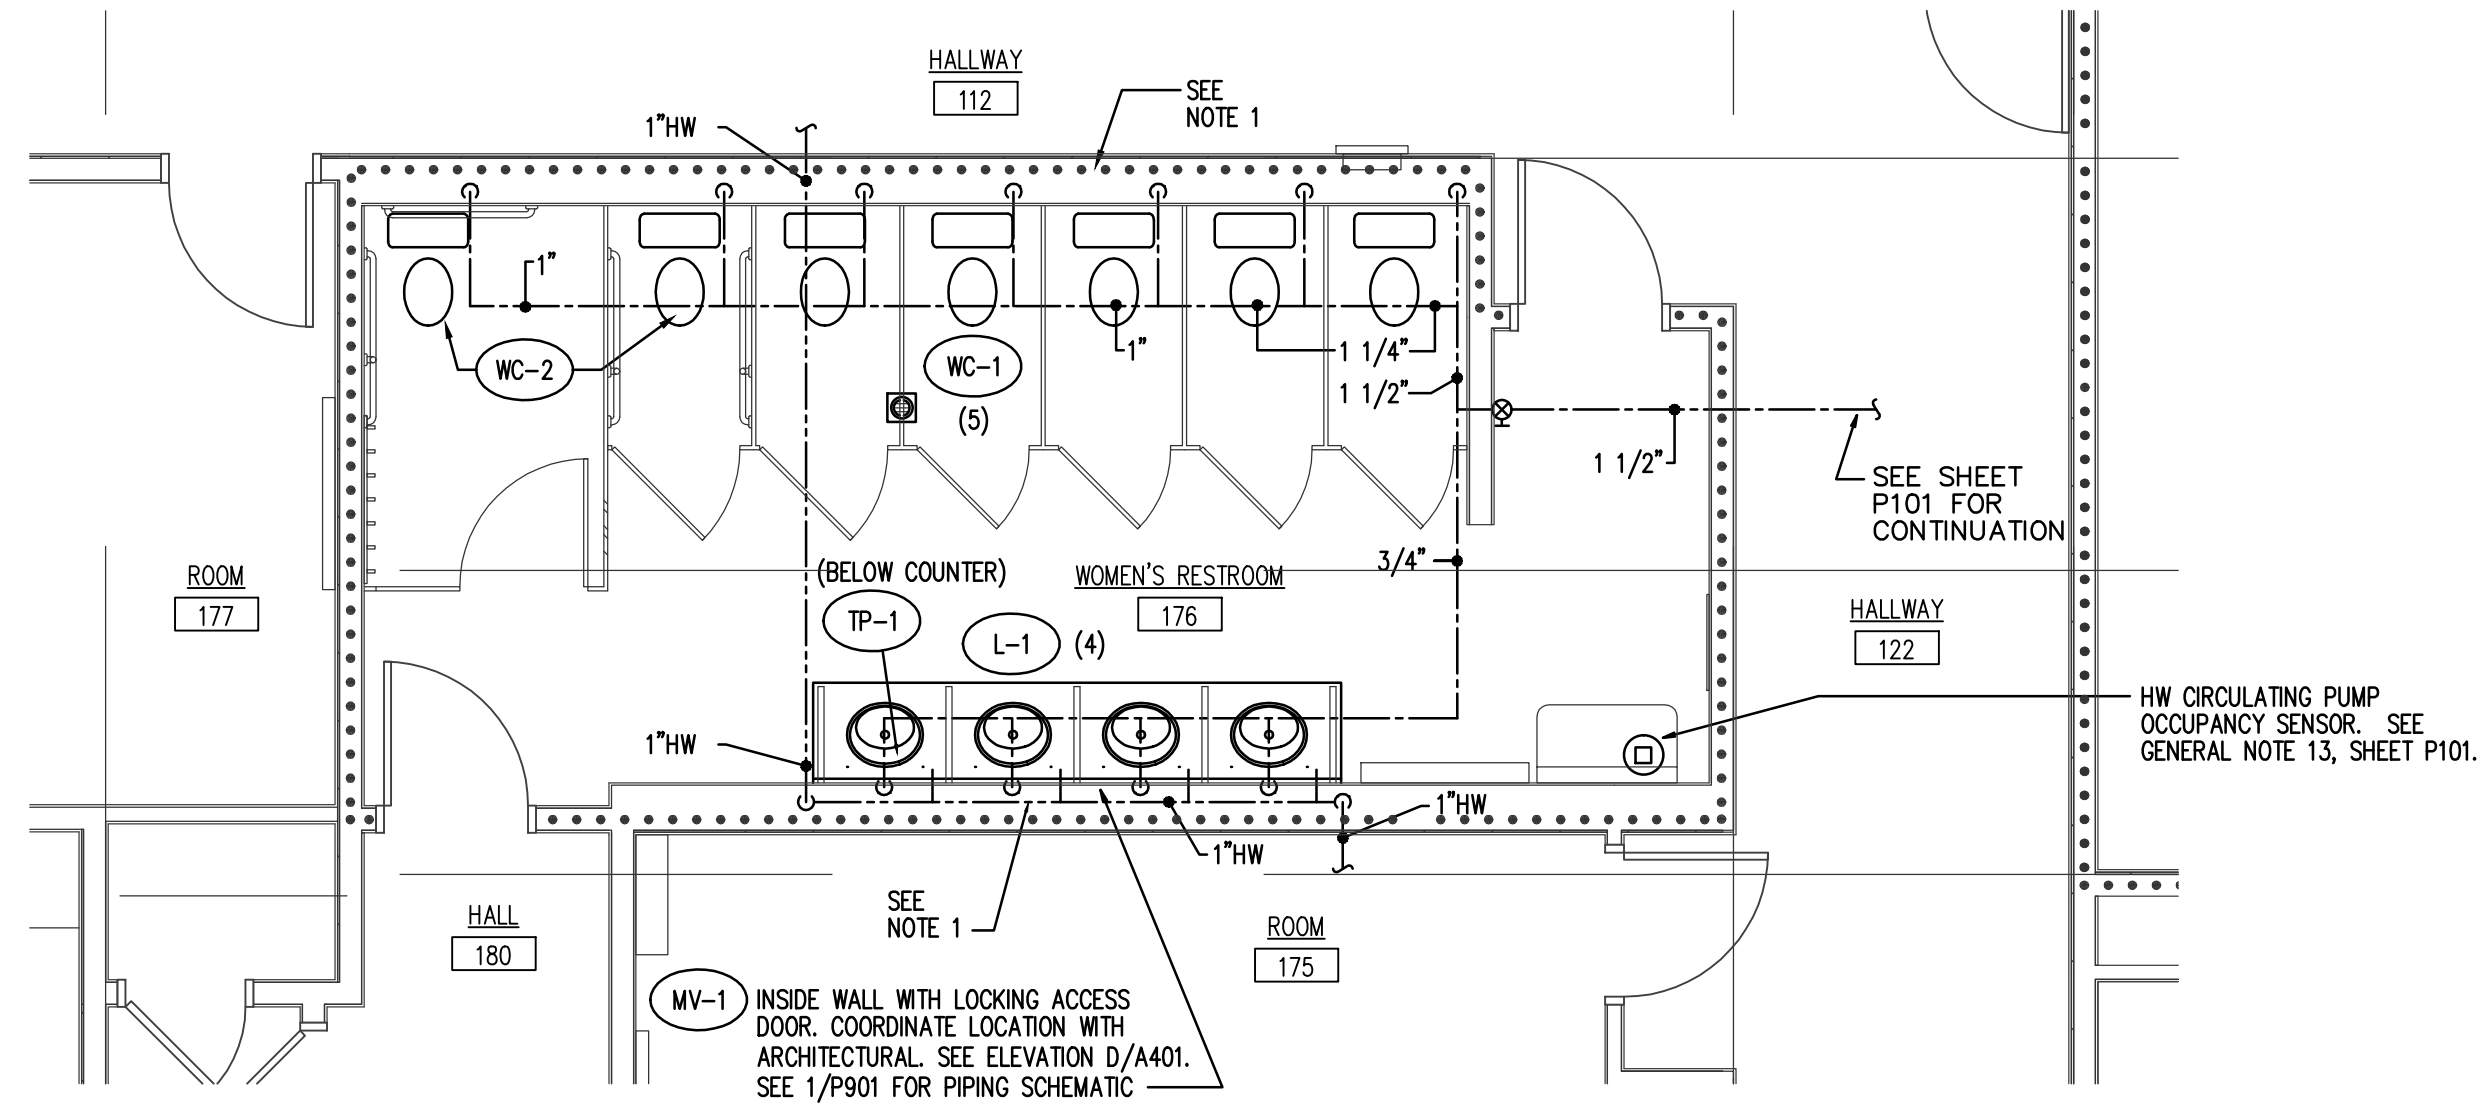
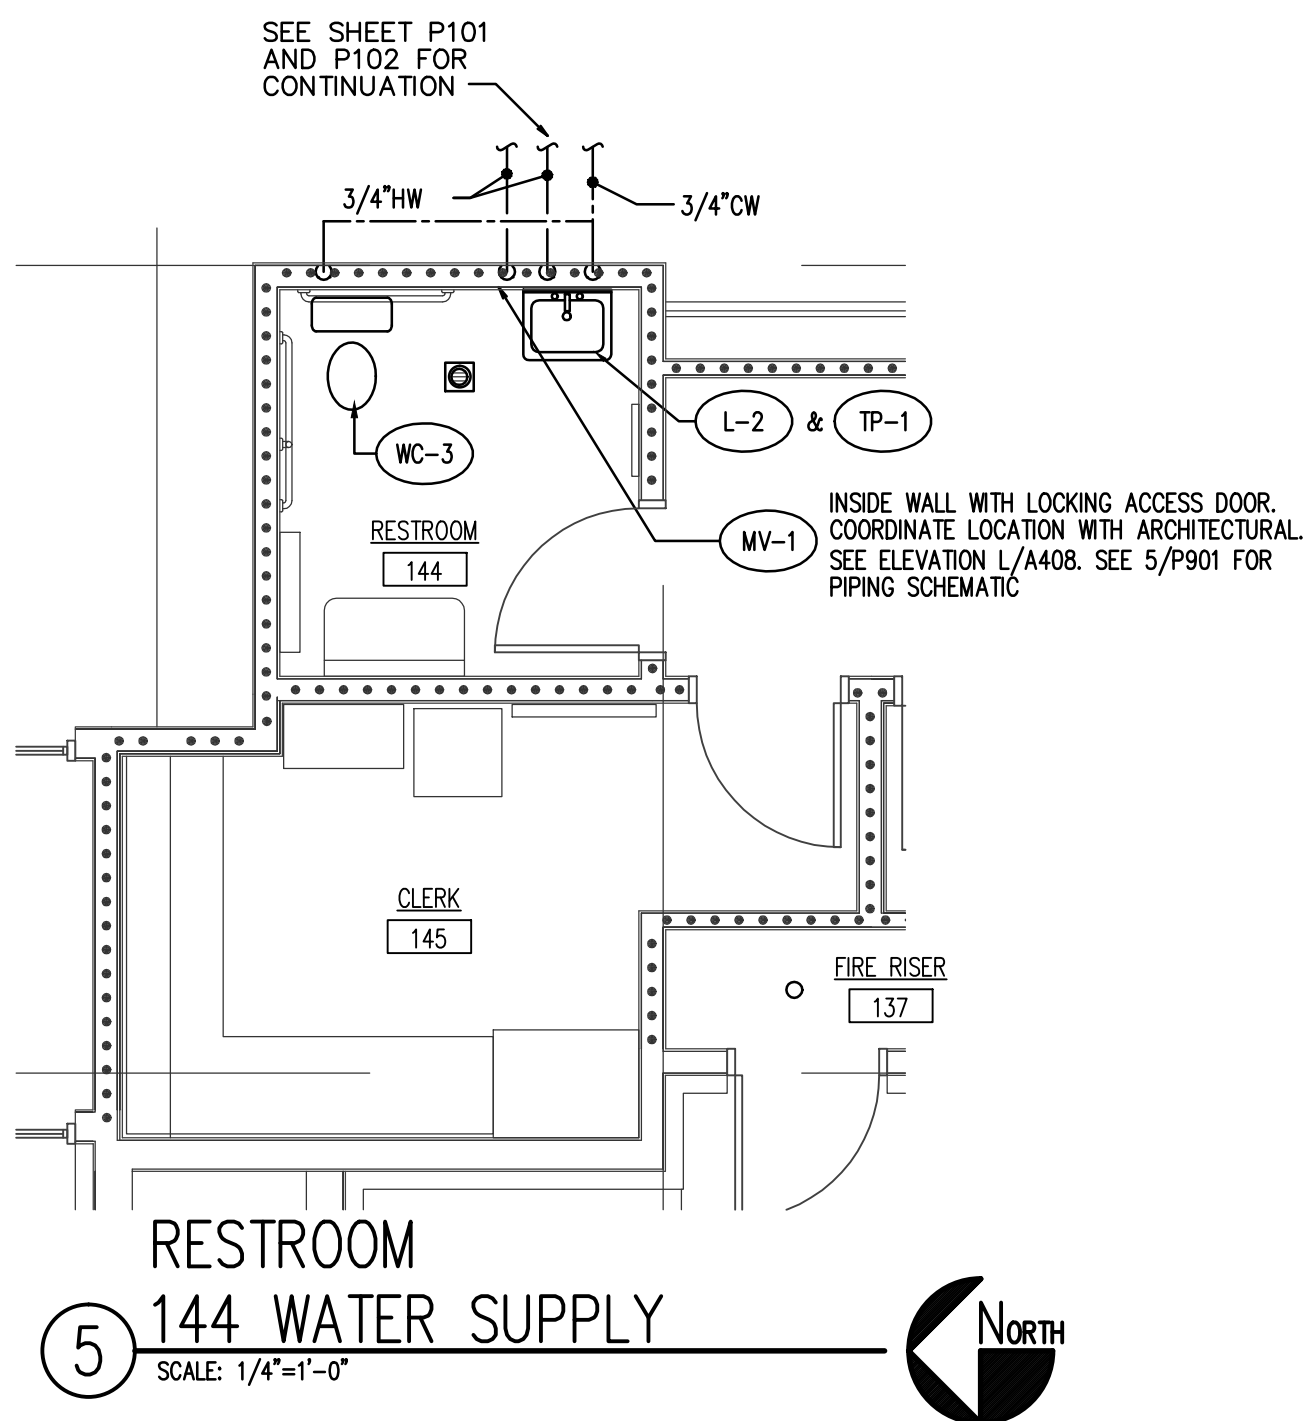
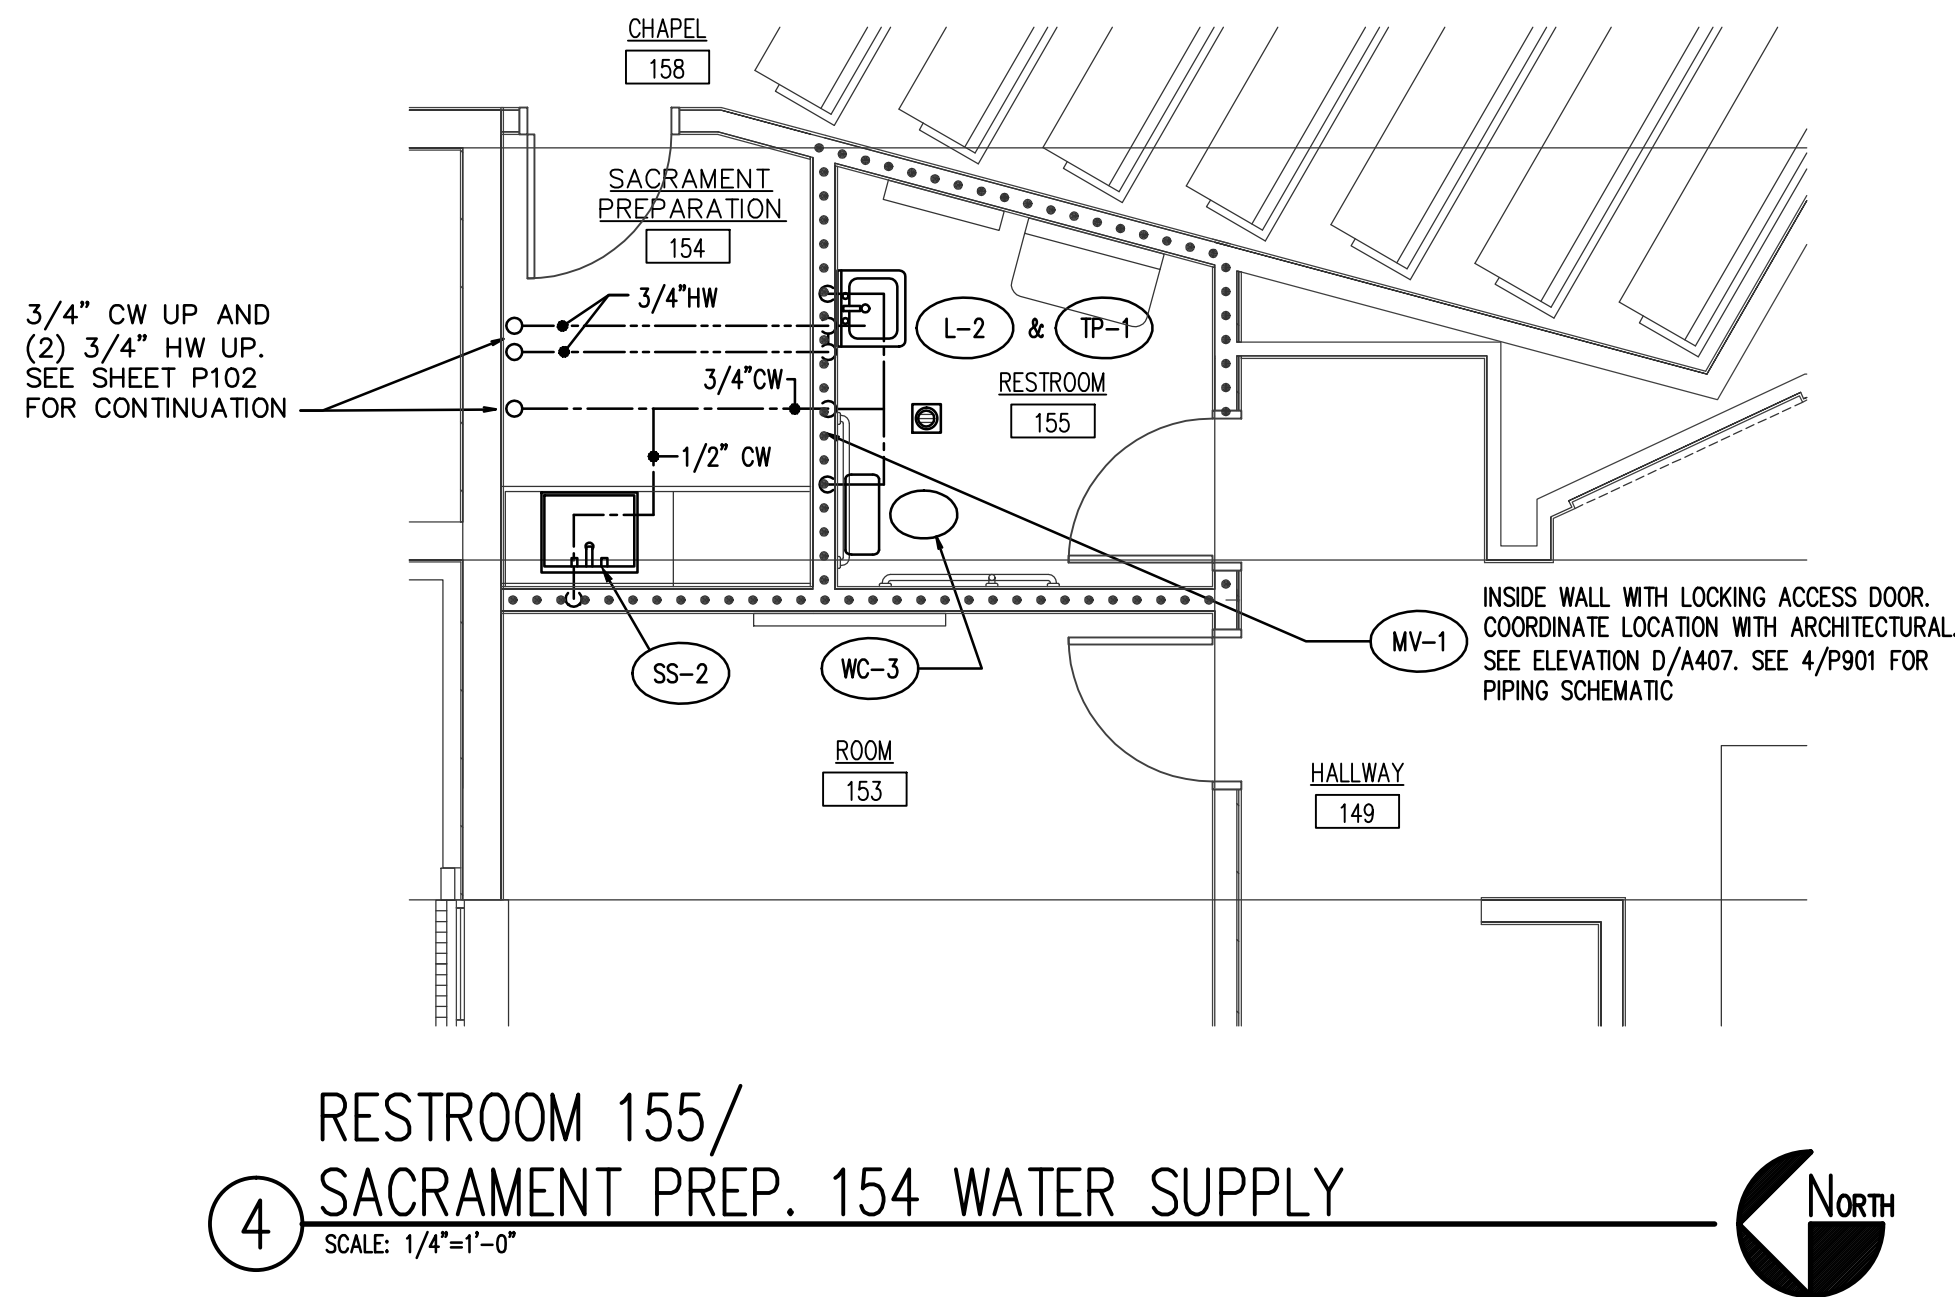


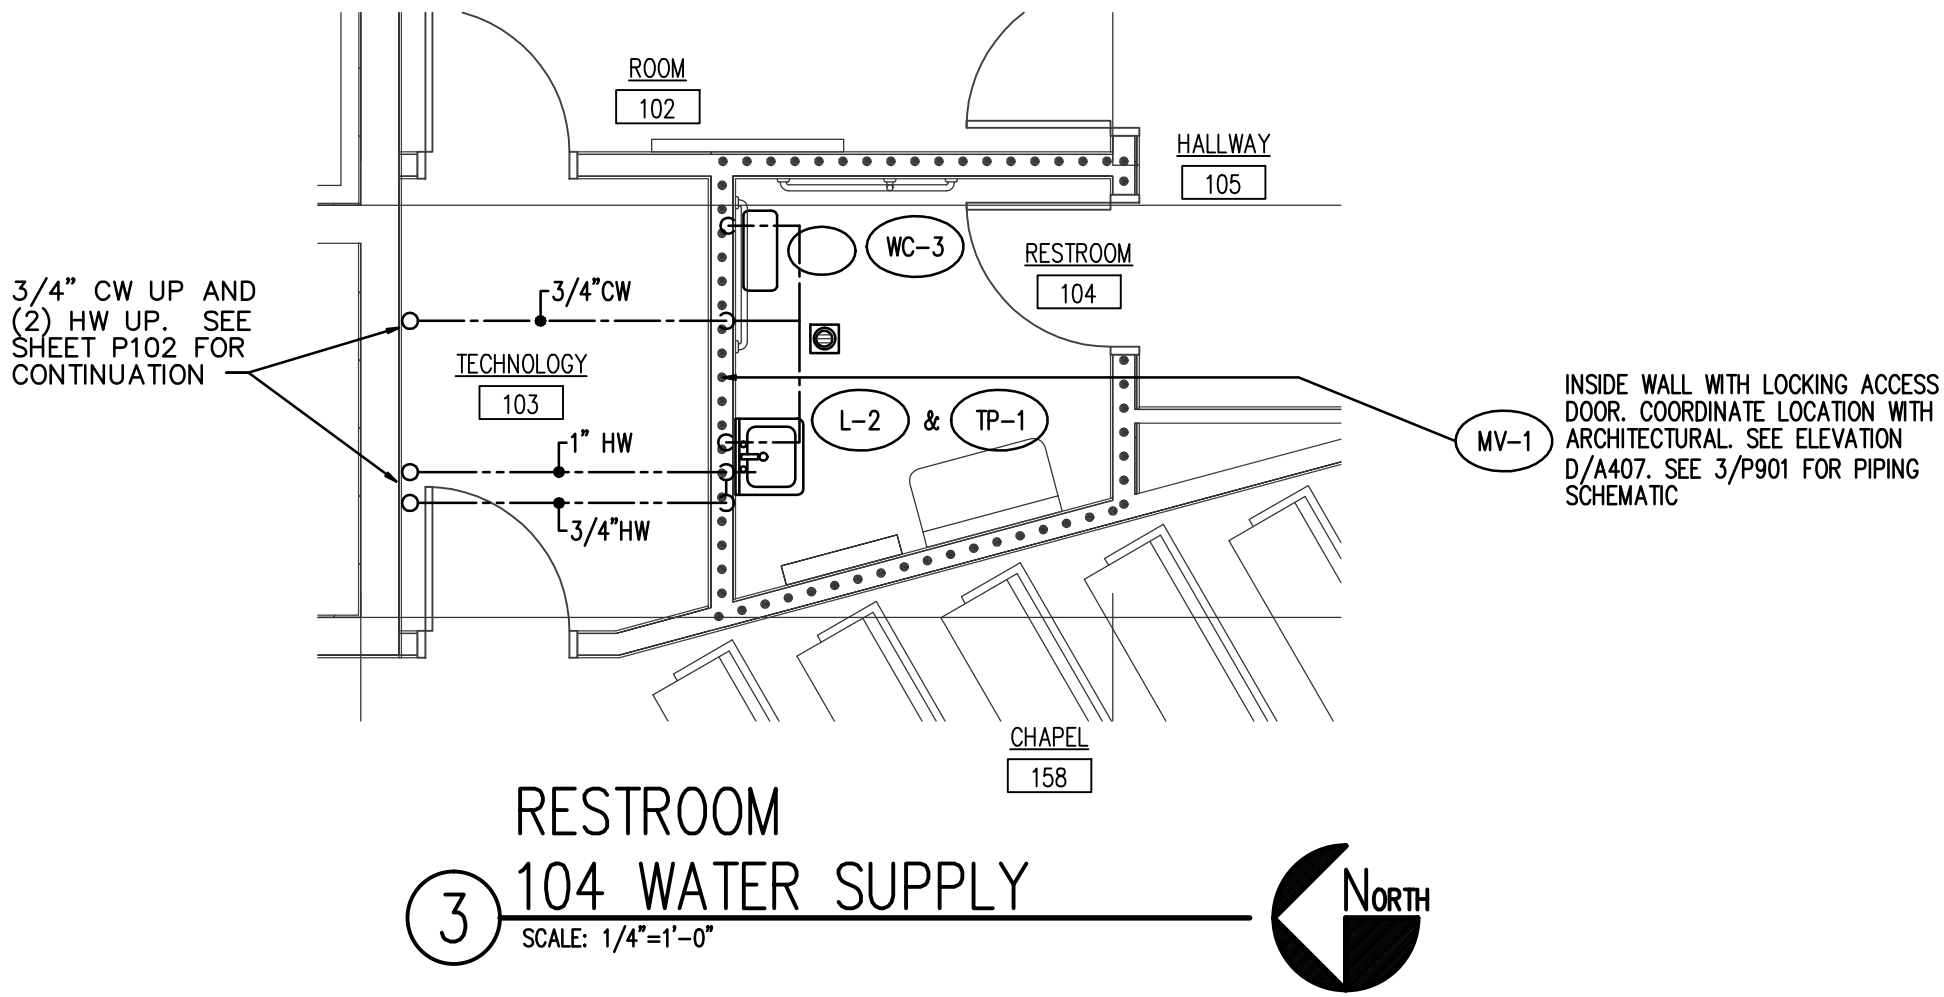

NOTE
1. ALL PIPING TO BE LOCATED WITHIN PLUMBING WALL, NOT STRUCTURAL SHEAR WALL. SEE DETAILS Q/S501 AND H/S501 FOR PIPING LOCATION.

NOTE
1. ALL PIPING TO BE LOCATED WITHIN PLUMBING WALL, NOT STRUCTURAL SHEAR WALL. SEE DETAILS Q/S501 AND H/S501 FOR PIPING LOCATION.

ORIGINAL DRAWING SIGNED BY: DWAYNE C. SUDNEEKS
DATE ORIGINAL SIGNED: May 23, 2017
ORIGINAL ON FILE AT ENGINEERED SYSTEMS ASSOCIATES
1355 EAST CENTER, POCA TELLO, IDAHO 83201

Engineered Systems Associates
1355 EAST CENTER
POCA TELLO, IDAHO 83201
PHONE: (208) 233-0501
FAX: (208) 233-0529
EMAIL: esa@engsystems.com
ESA JOB NUMBER: 17031

PROFESSIONAL ENGINEER
REGISTERED
5762
STATE OF IDAHO
DWAYNE C. SUDNEEKS

Architect / Engineer:
GENE C. ULMER ARCHITECT
1506 S. SECRETARIAT WAY
NAMP A, ID 83686
(208) 899-0874 * gculmerarch@aol.com

Date: May 23, 2017
Stamp:

Middleton Heritage 09T SC
Middleton Idaho Stake
1332 Cornell Street
Middleton, Idaho 83644

Project for:
THE CHURCH OF JESUS CHRIST OF LATTER-DAY SAINTS

Mark	Date	Rev.	Description

Project Number: 21701
Plan Series: HET-SCS-09-07
Property Number: 50034331601

Sheet Title:
LARGE SCALE PLUMBING WATER SUPPLY PLANS

Sheet:
P401