




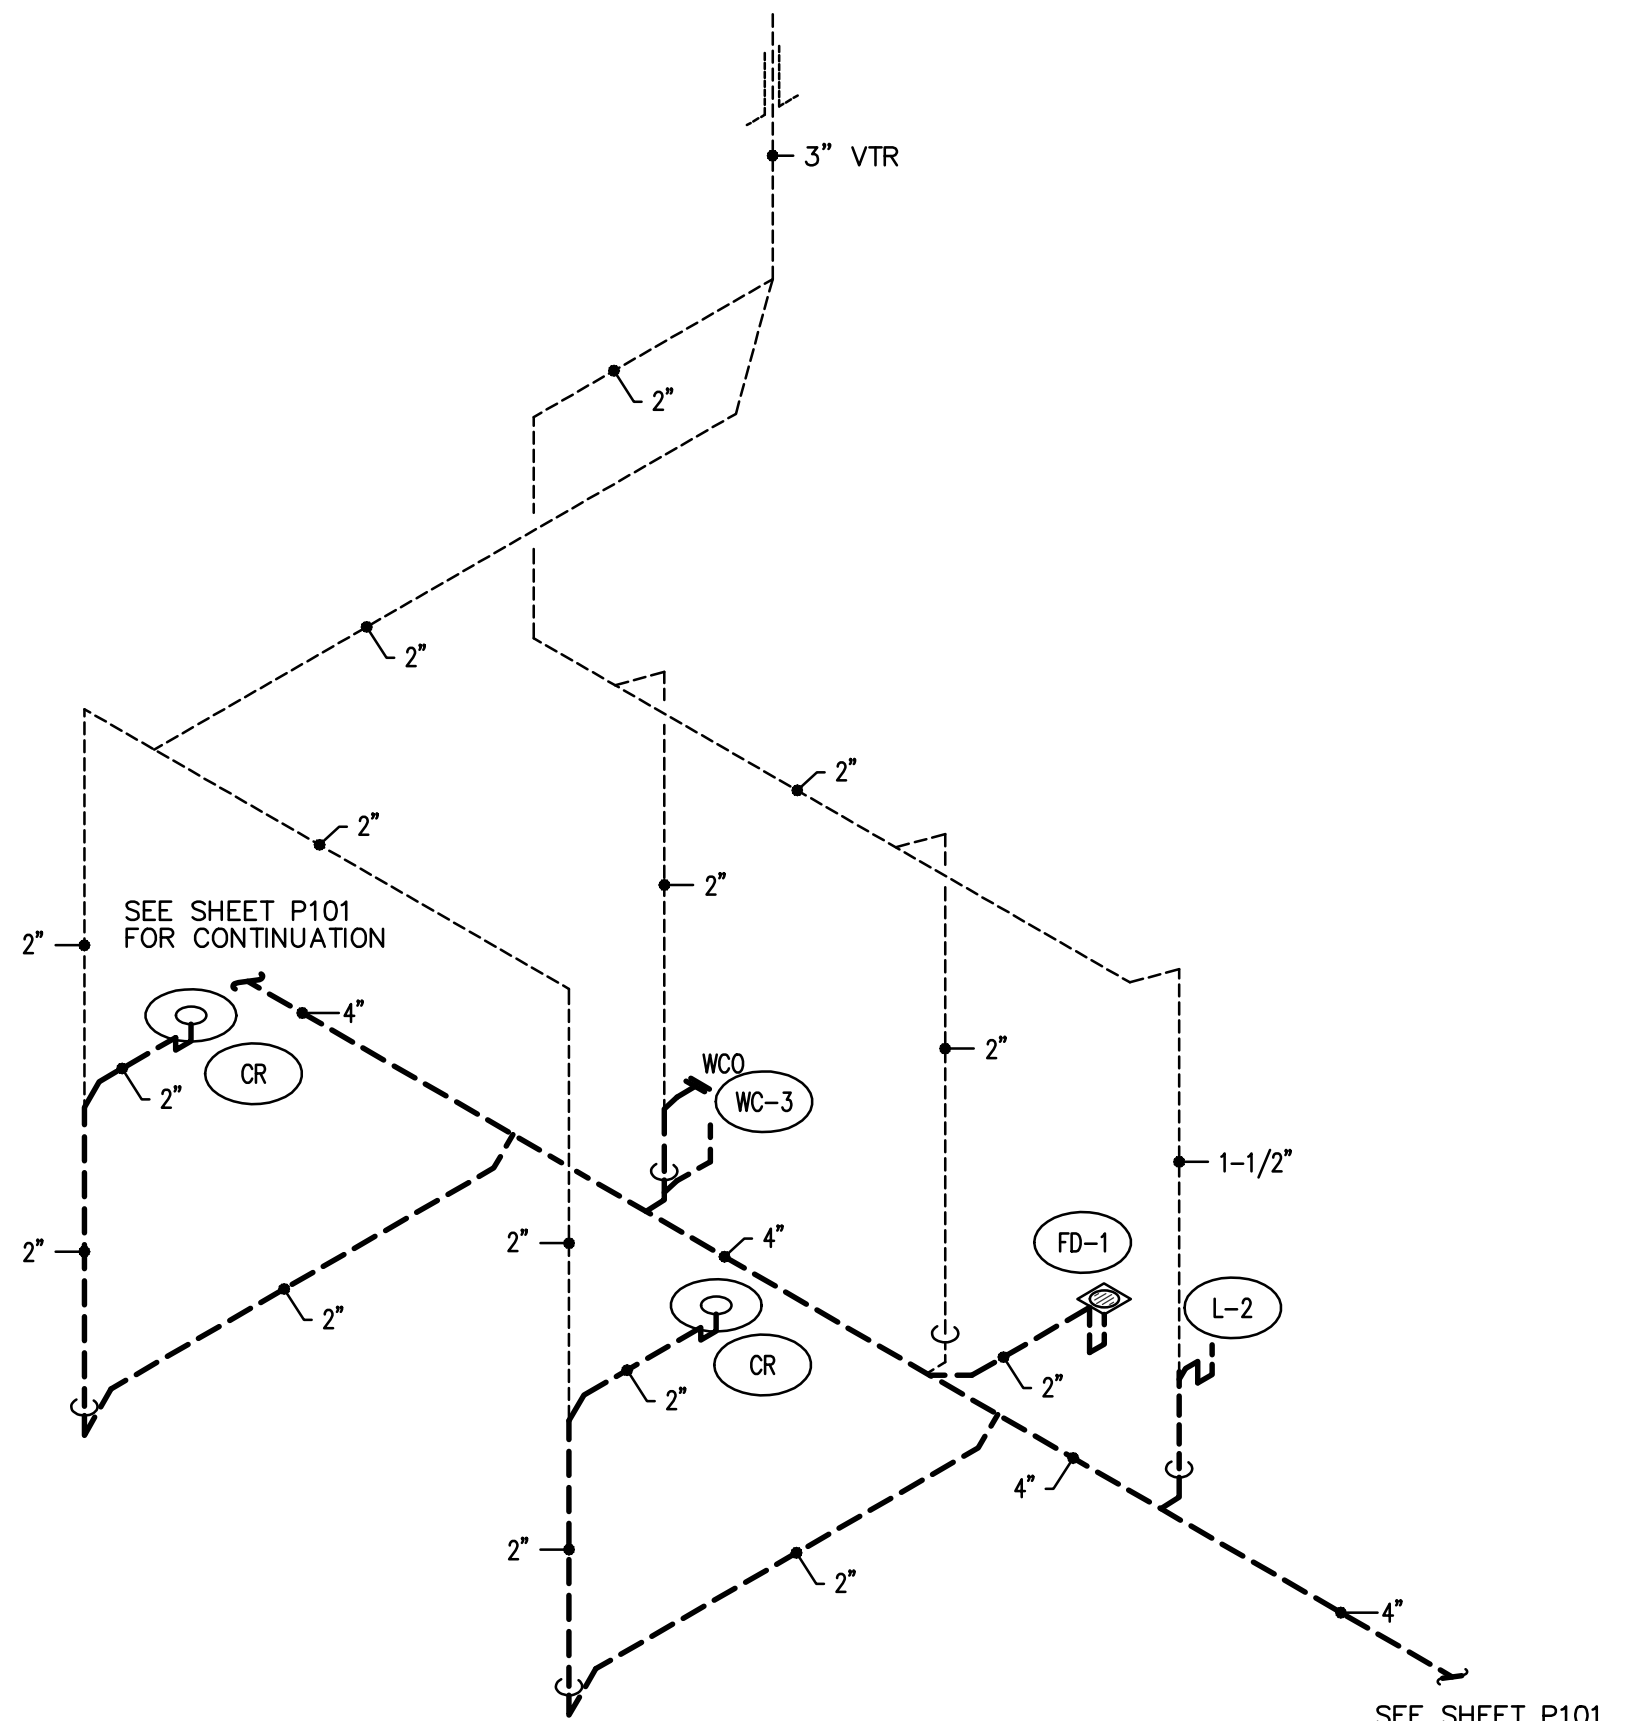


RESTROOM
③ 104 WASTE AND VENT
NOT TO SCALE

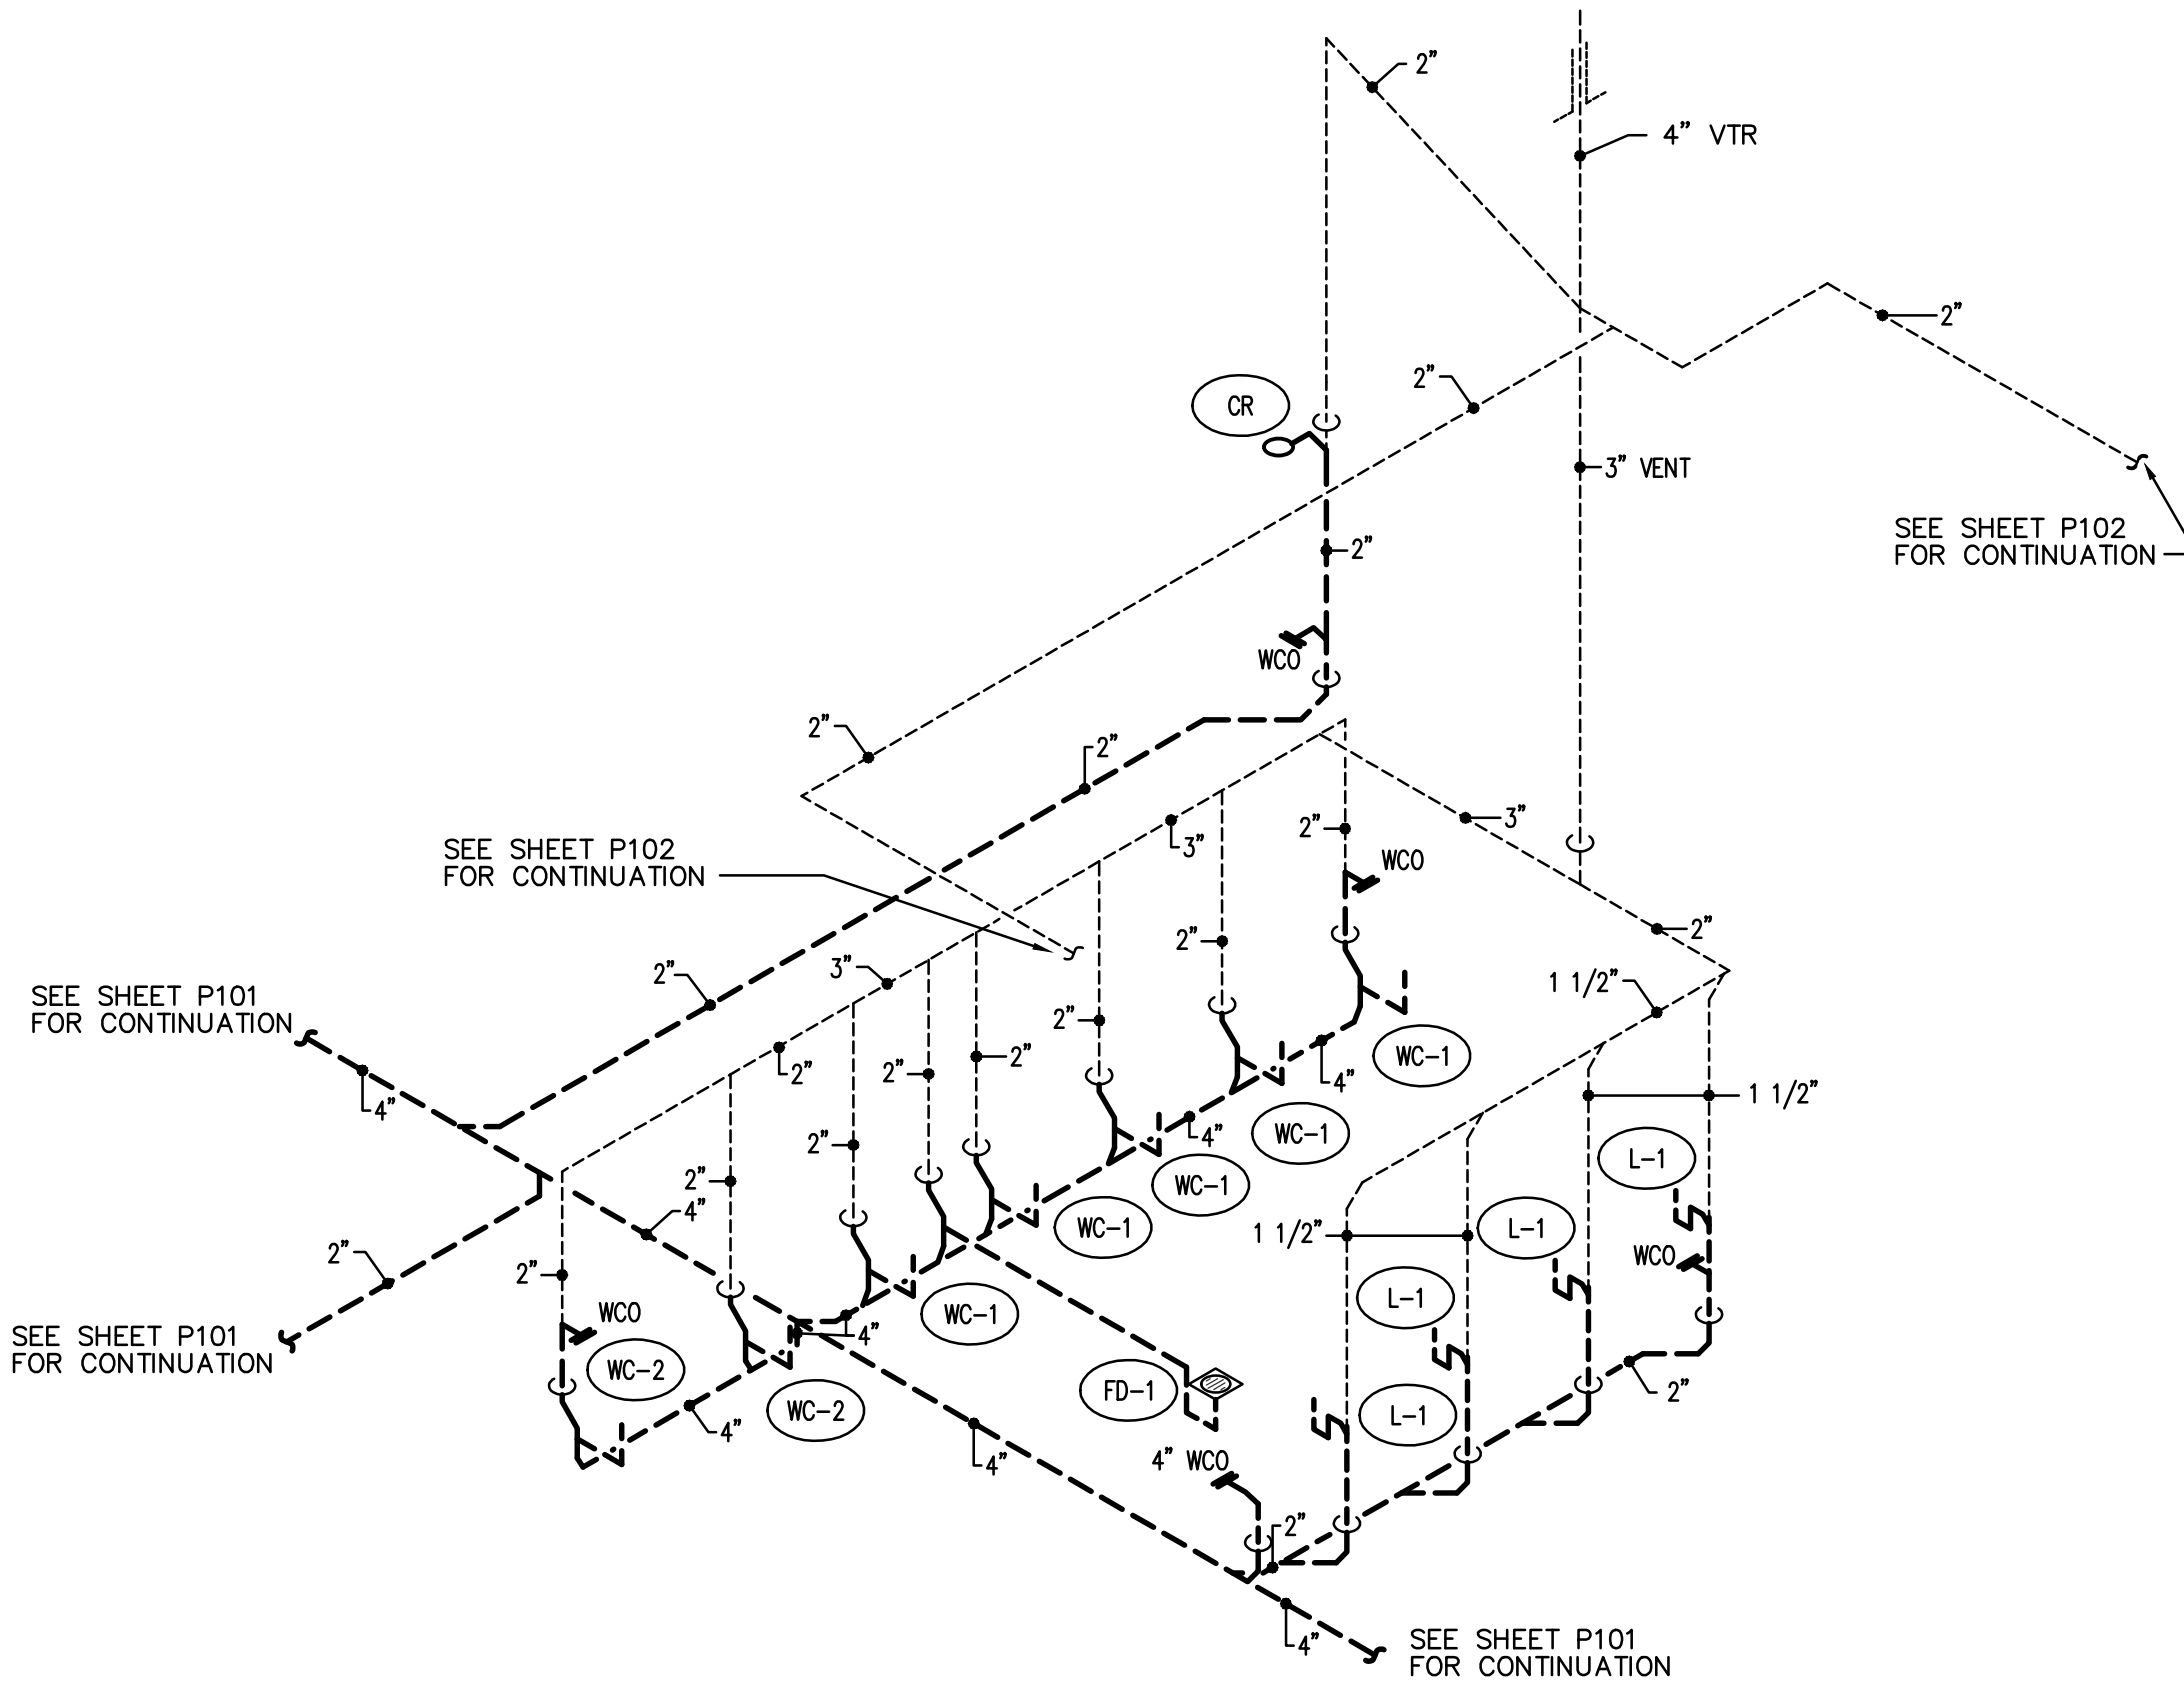


① WOMEN'S RESTROOM 176 WASTE AND VENT
NOT TO SCALE

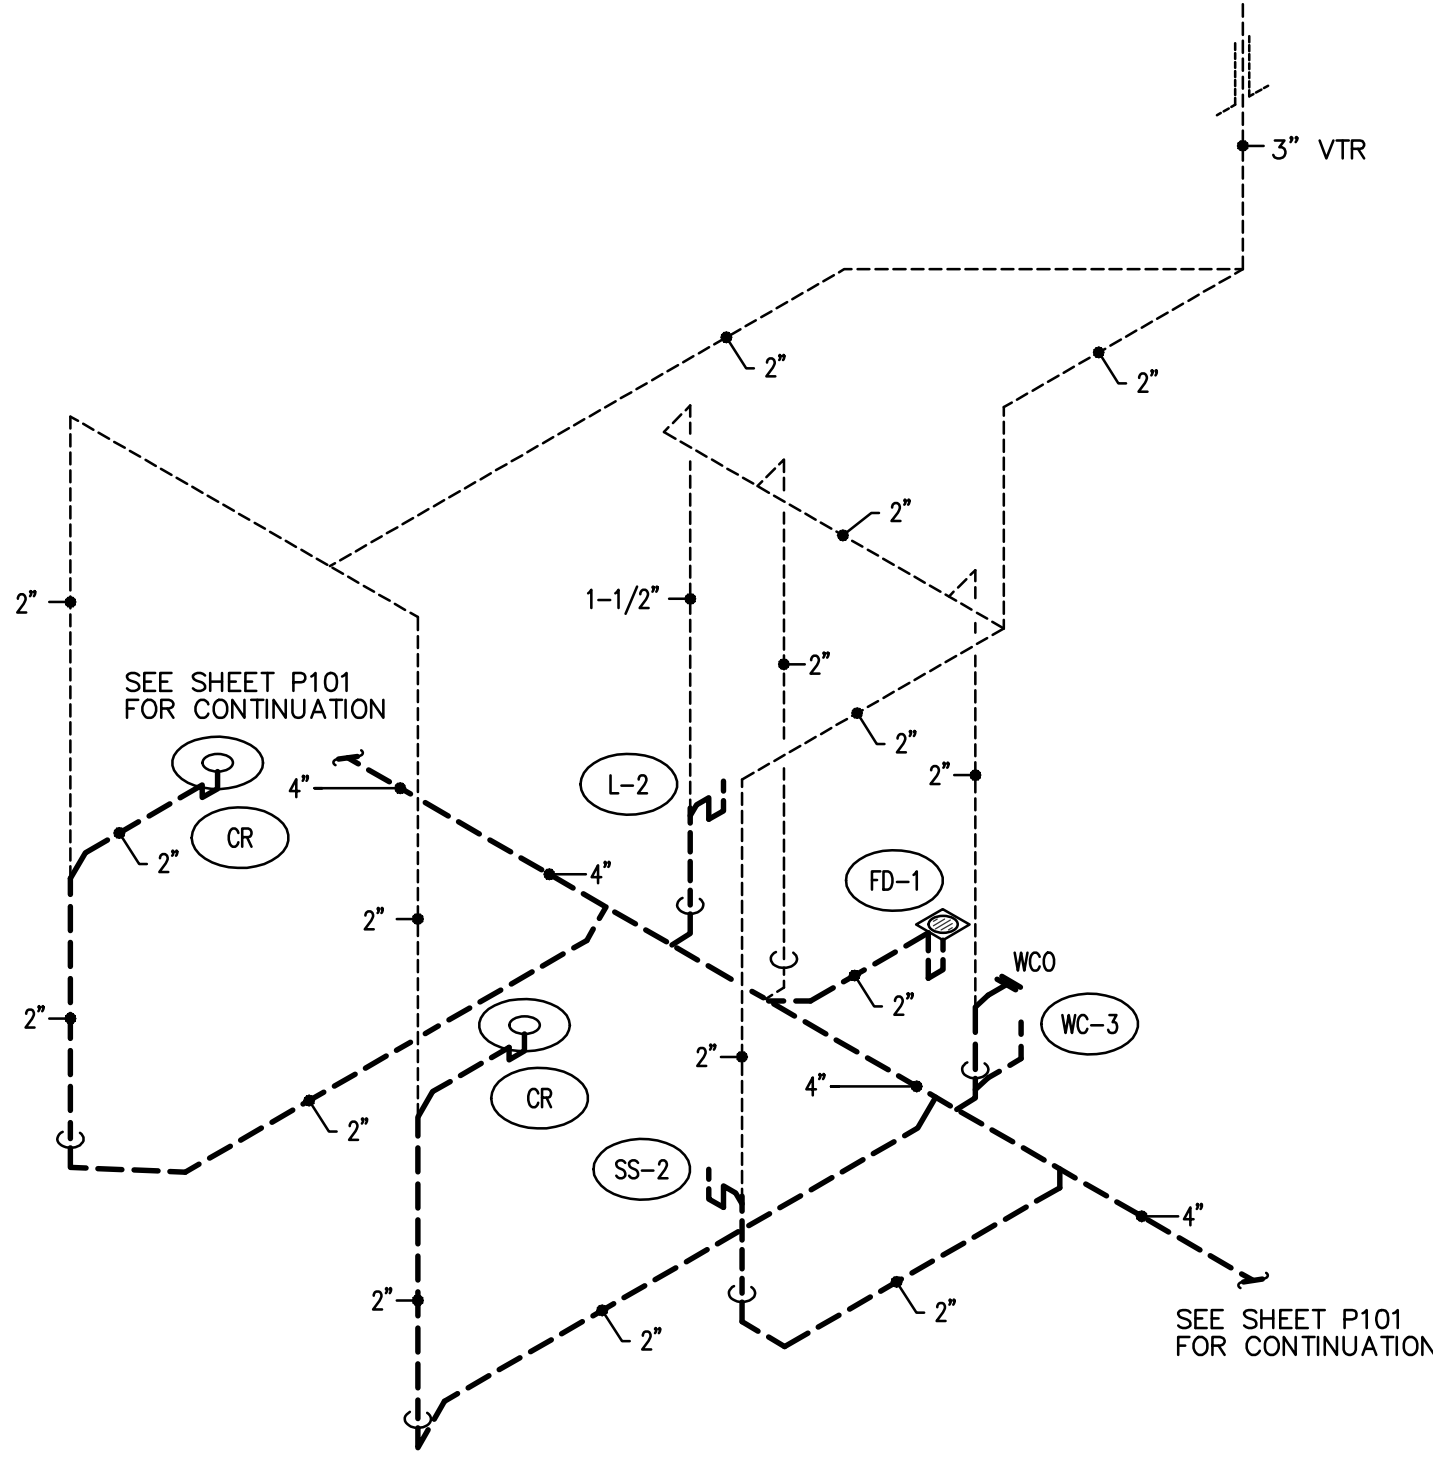

RESTROOM 155/
④ SACRAMENTO PREP. 154 WASTE AND VENT
NOT TO SCALE

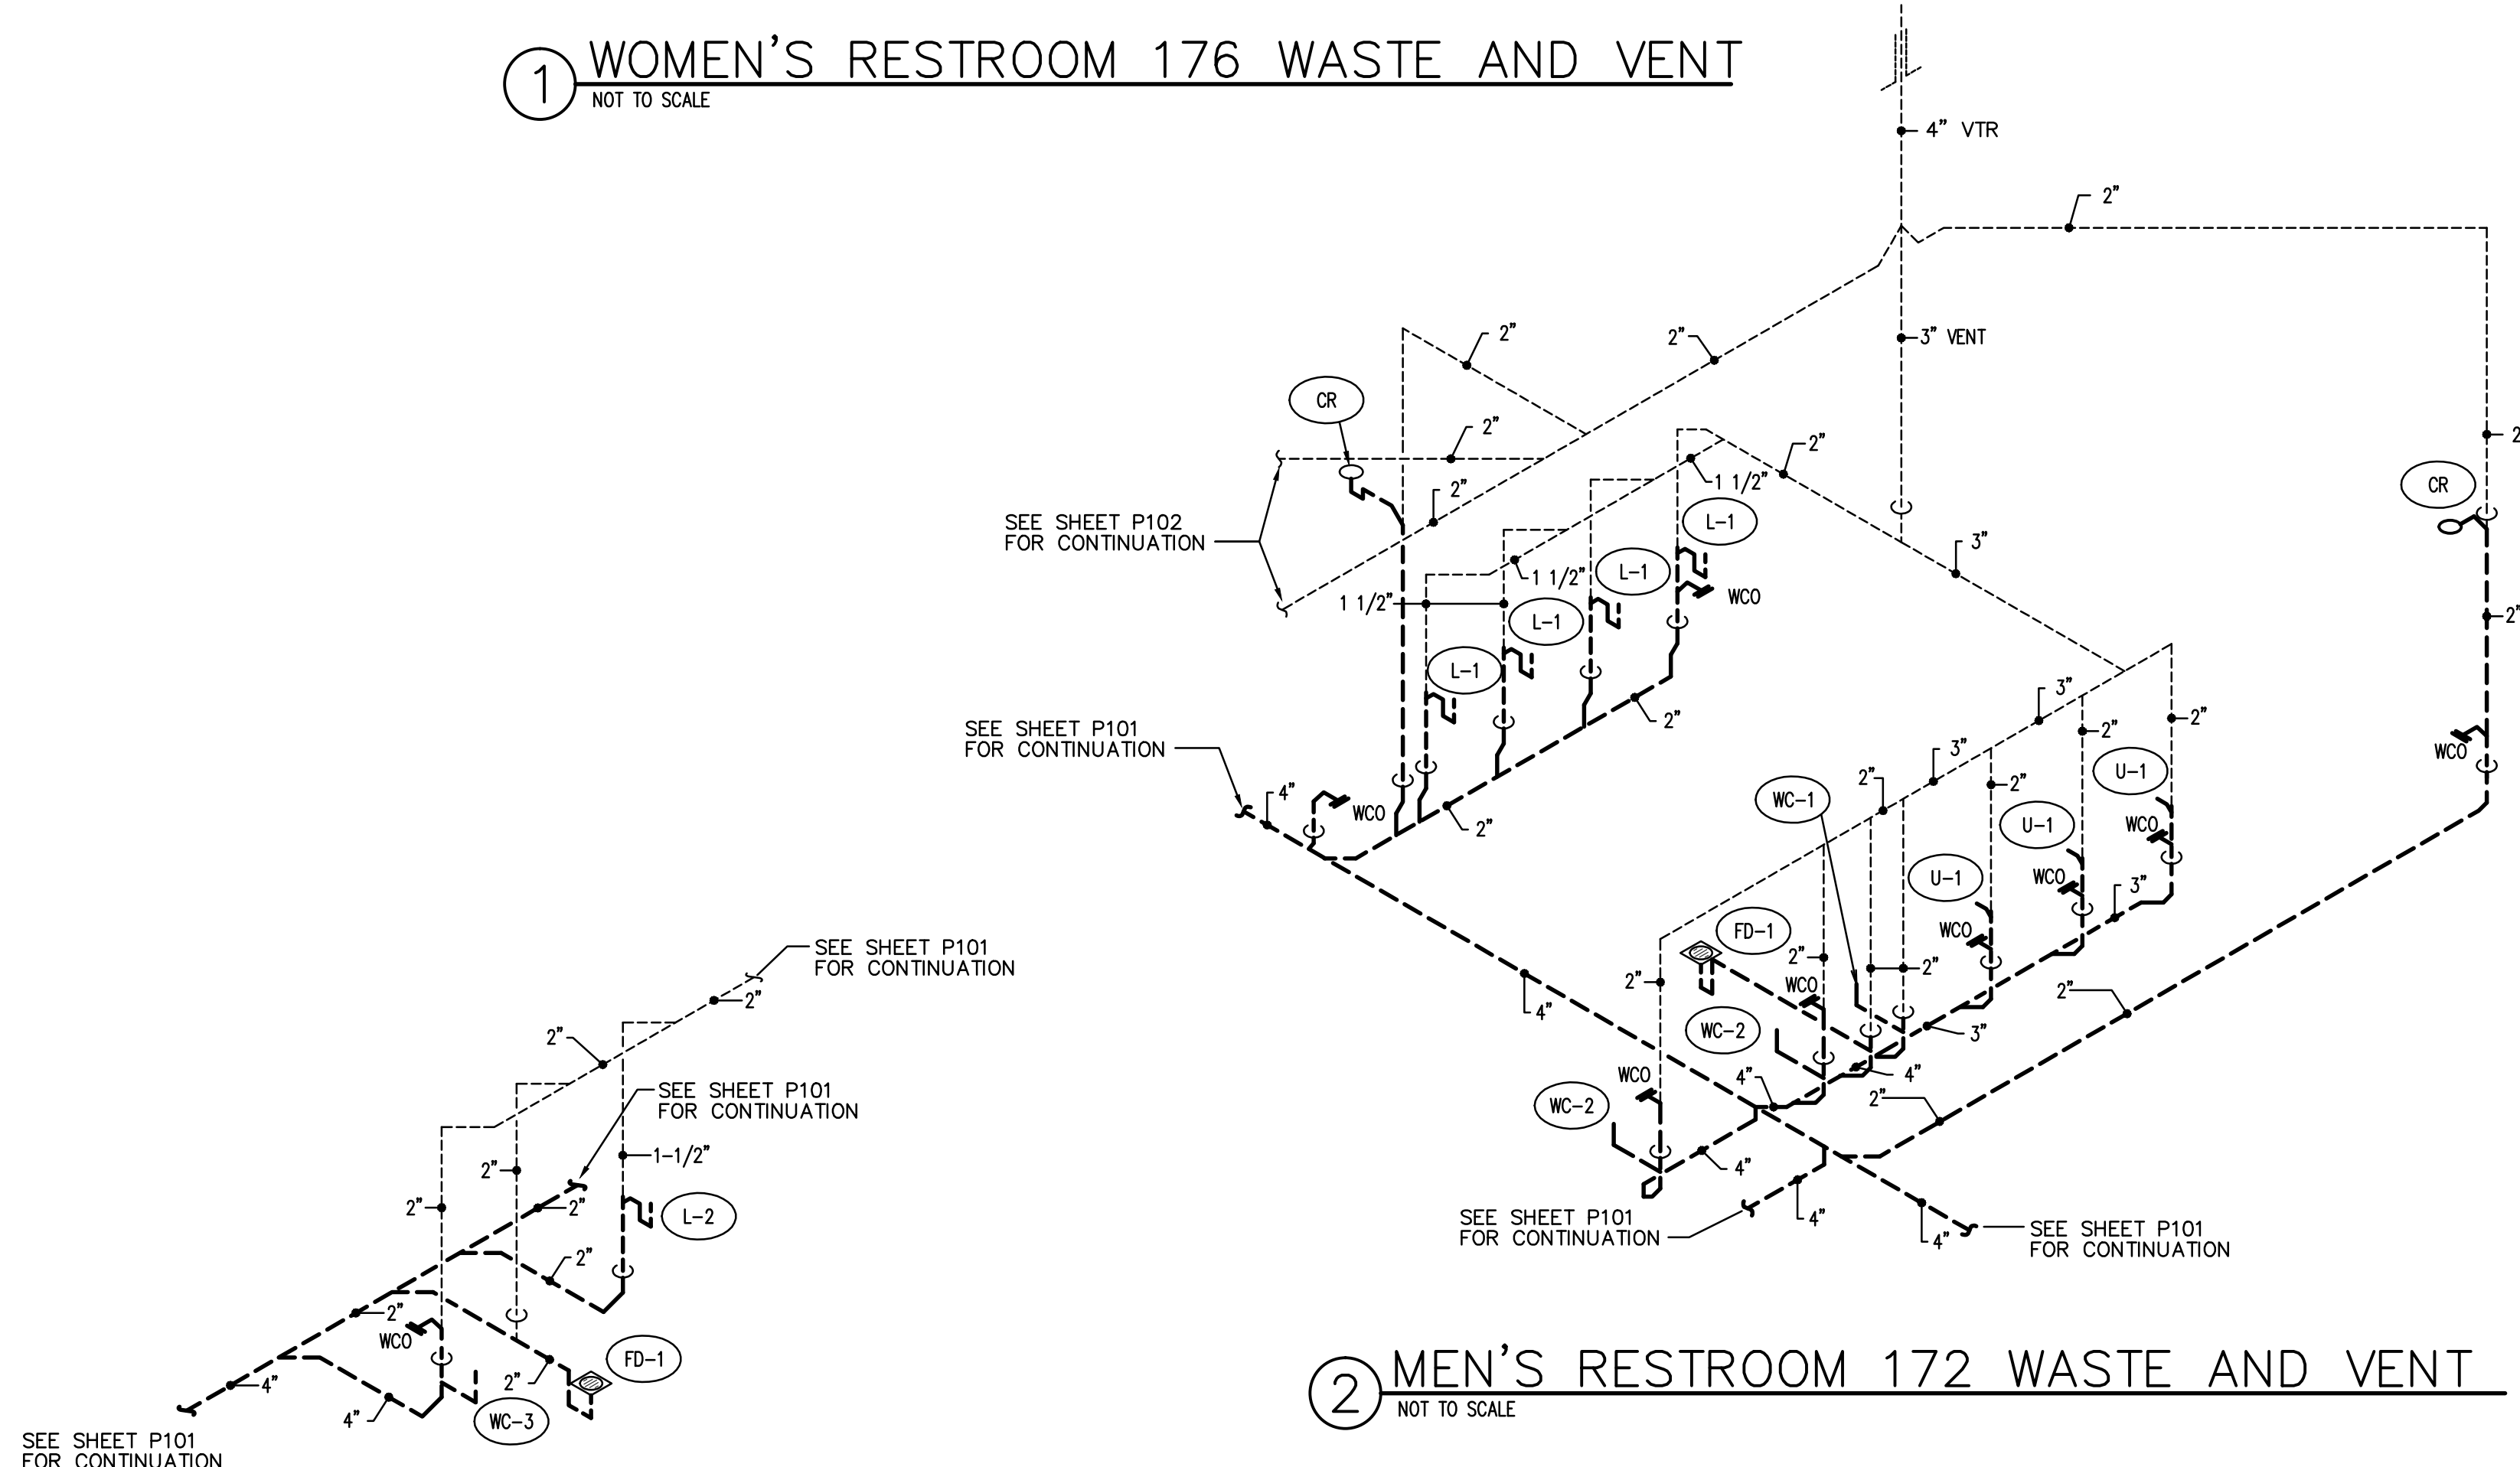

② MEN'S RESTROOM 172 WASTE AND VENT
NOT TO SCALE

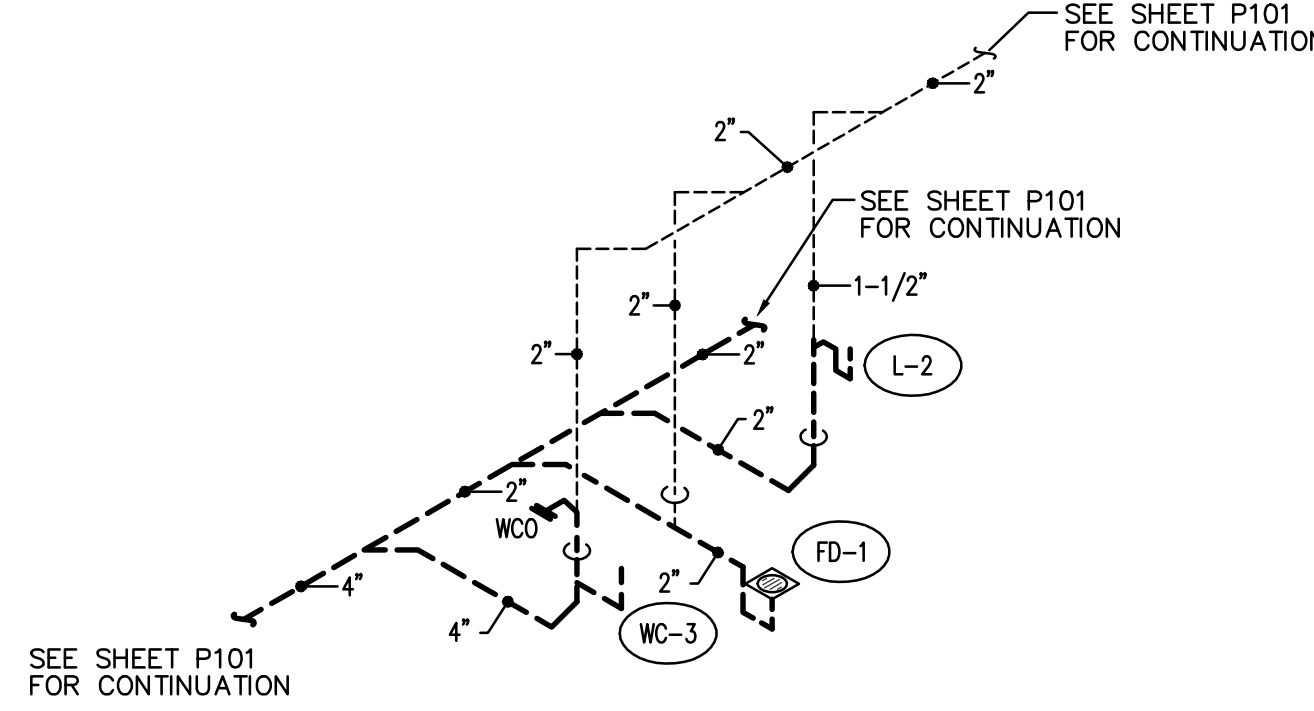

RESTROOM
⑤ 144 WASTE AND VENT
NOT TO SCALE

ORIGINAL DRAWING SIGNED BY: DWAYNE C. SUDNEEKS
DATE ORIGINAL SIGNED: May 23, 2017
ORIGINAL ON FILE AT ENGINEERED SYSTEMS ASSOCIATES
1355 EAST CENTER, POCATELLO, IDAHO 83201

1355 EAST CENTER
POCATELLO, IDAHO 83201
PHONE: (208) 233-0501
FAX: (208) 233-0529
EMAIL: esa@engsystems.com
ESA JOB NUMBER: 17031

Architect / Engineer:

GENE C. ULMER
ARCHITECT
1506 S. SECRETARIAT WAY
Nampa, ID 83686
(208) 899-0874 • gculmerarch@aol.com

Date: May 23, 2017

Stamp:

Middleton Heritage 09T SC
Middleton Idaho Stake

1332 Cornell Street
Middleton, Idaho 83644

Project for:

**THE CHURCH OF
JESUS CHRIST
OF LATTER-DAY SAINTS**

Mark	Date	Rev	Description

Project Number:
21701
Plan Series:
HEI-SCS-09-07
Property Number:
50034331601

Sheet Title:
**PLUMBING
WASTE AND
VENT
SCHEMATICS**

Sheet:

P902