




SECTION
SCALE: 1/4" = 1'-0"
B
MBJ

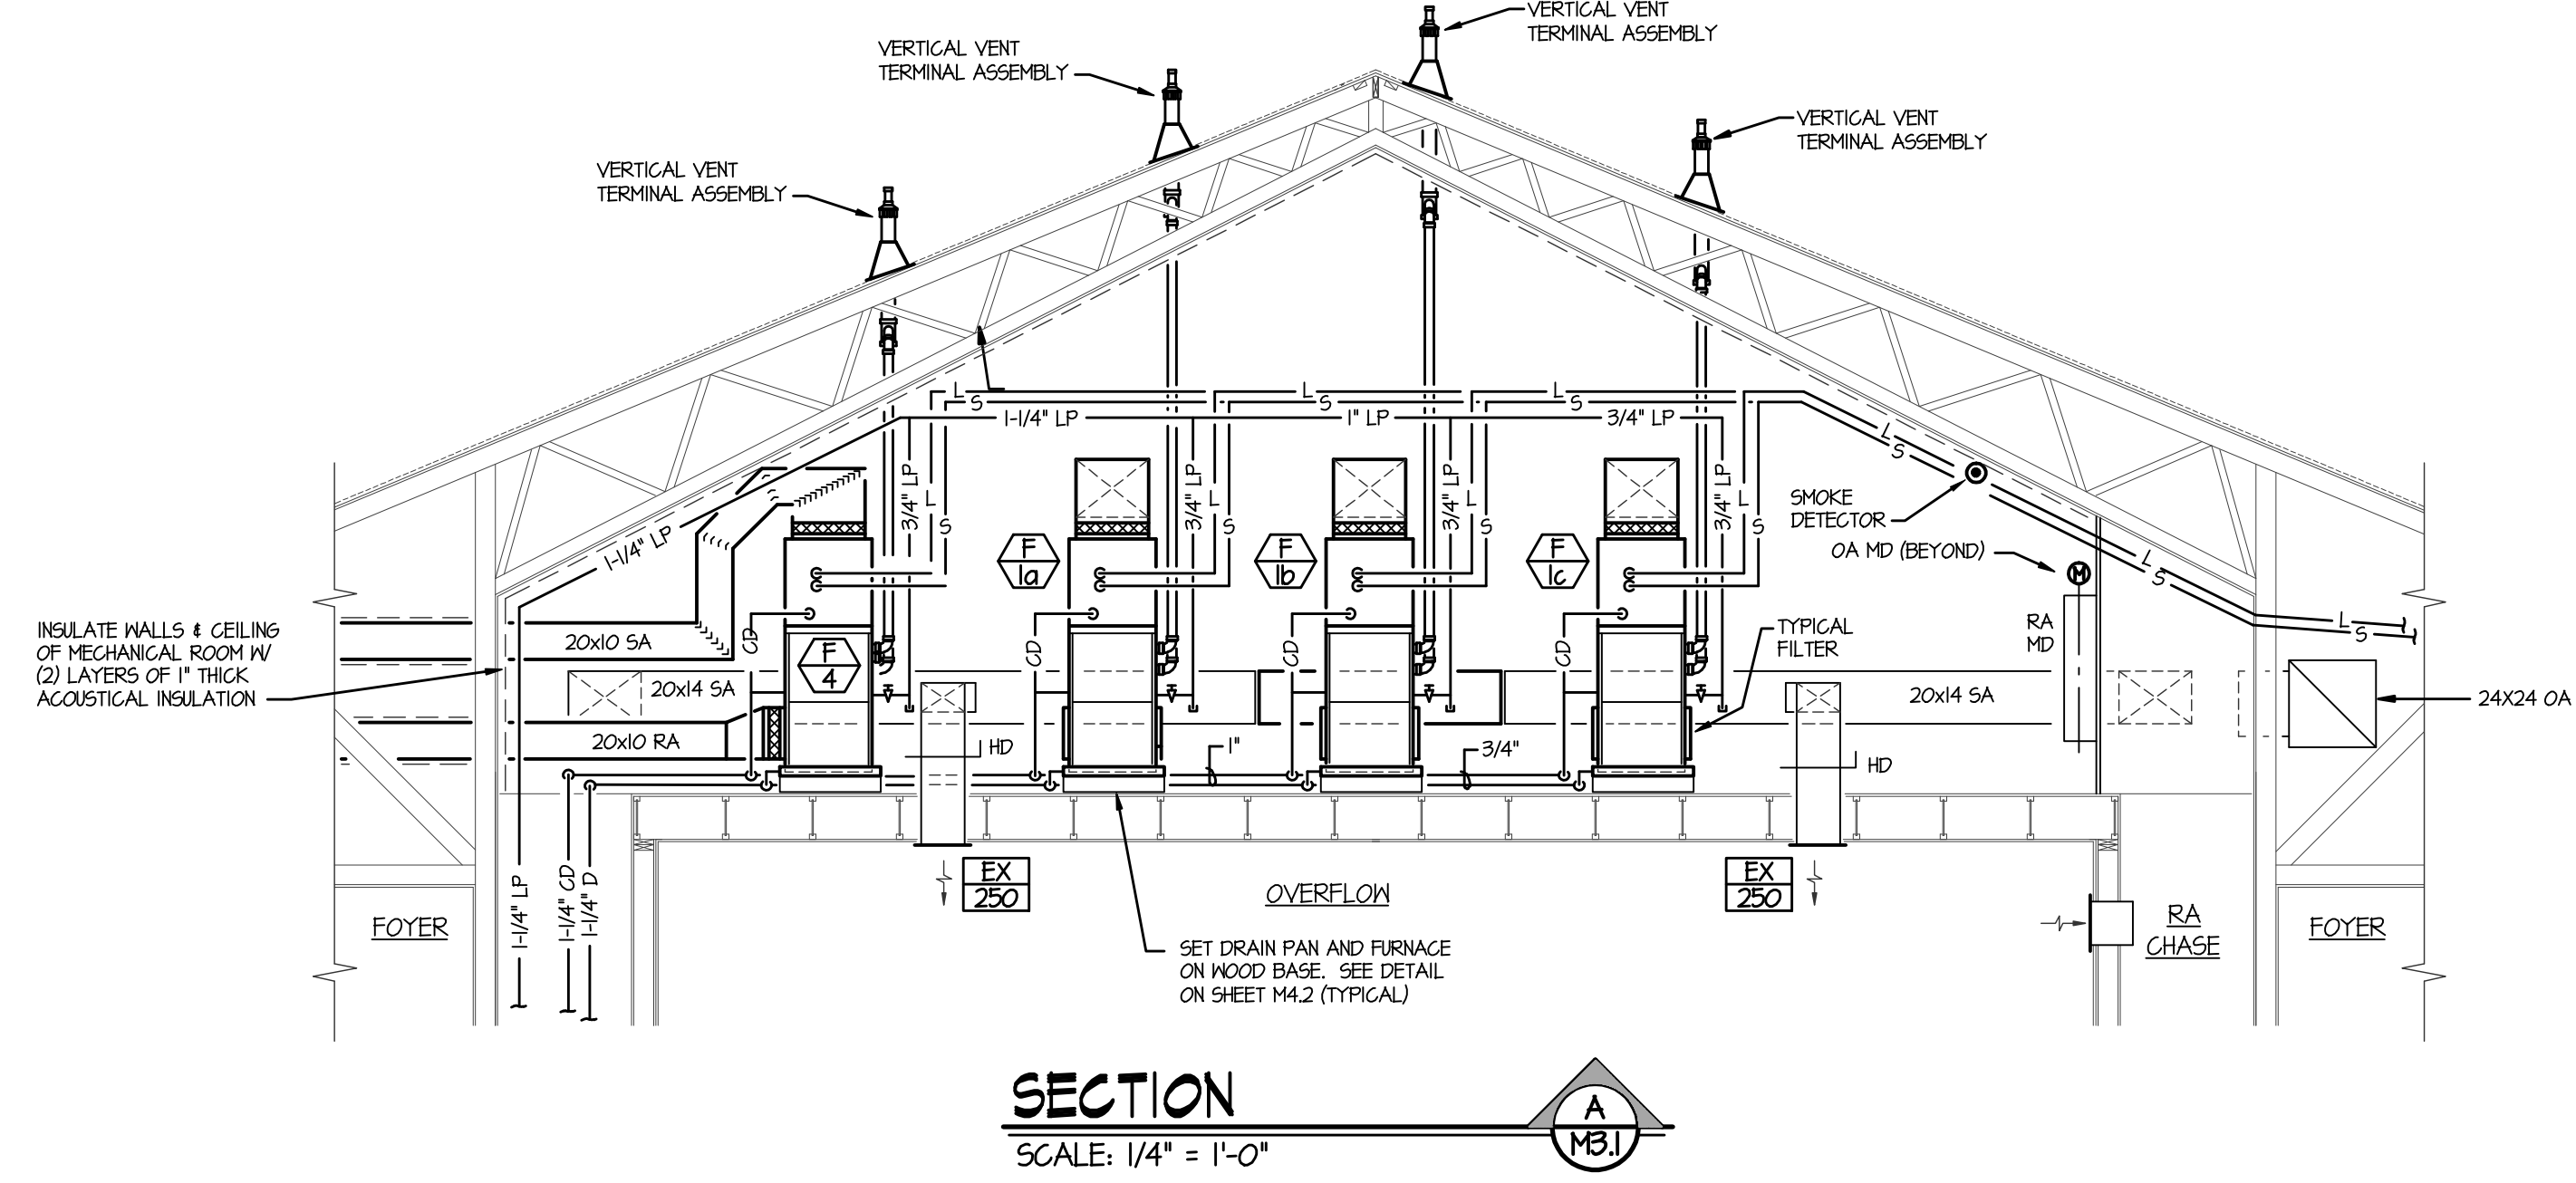


SECTION
SCALE: 1/4" = 1'-0"
A
MBJ

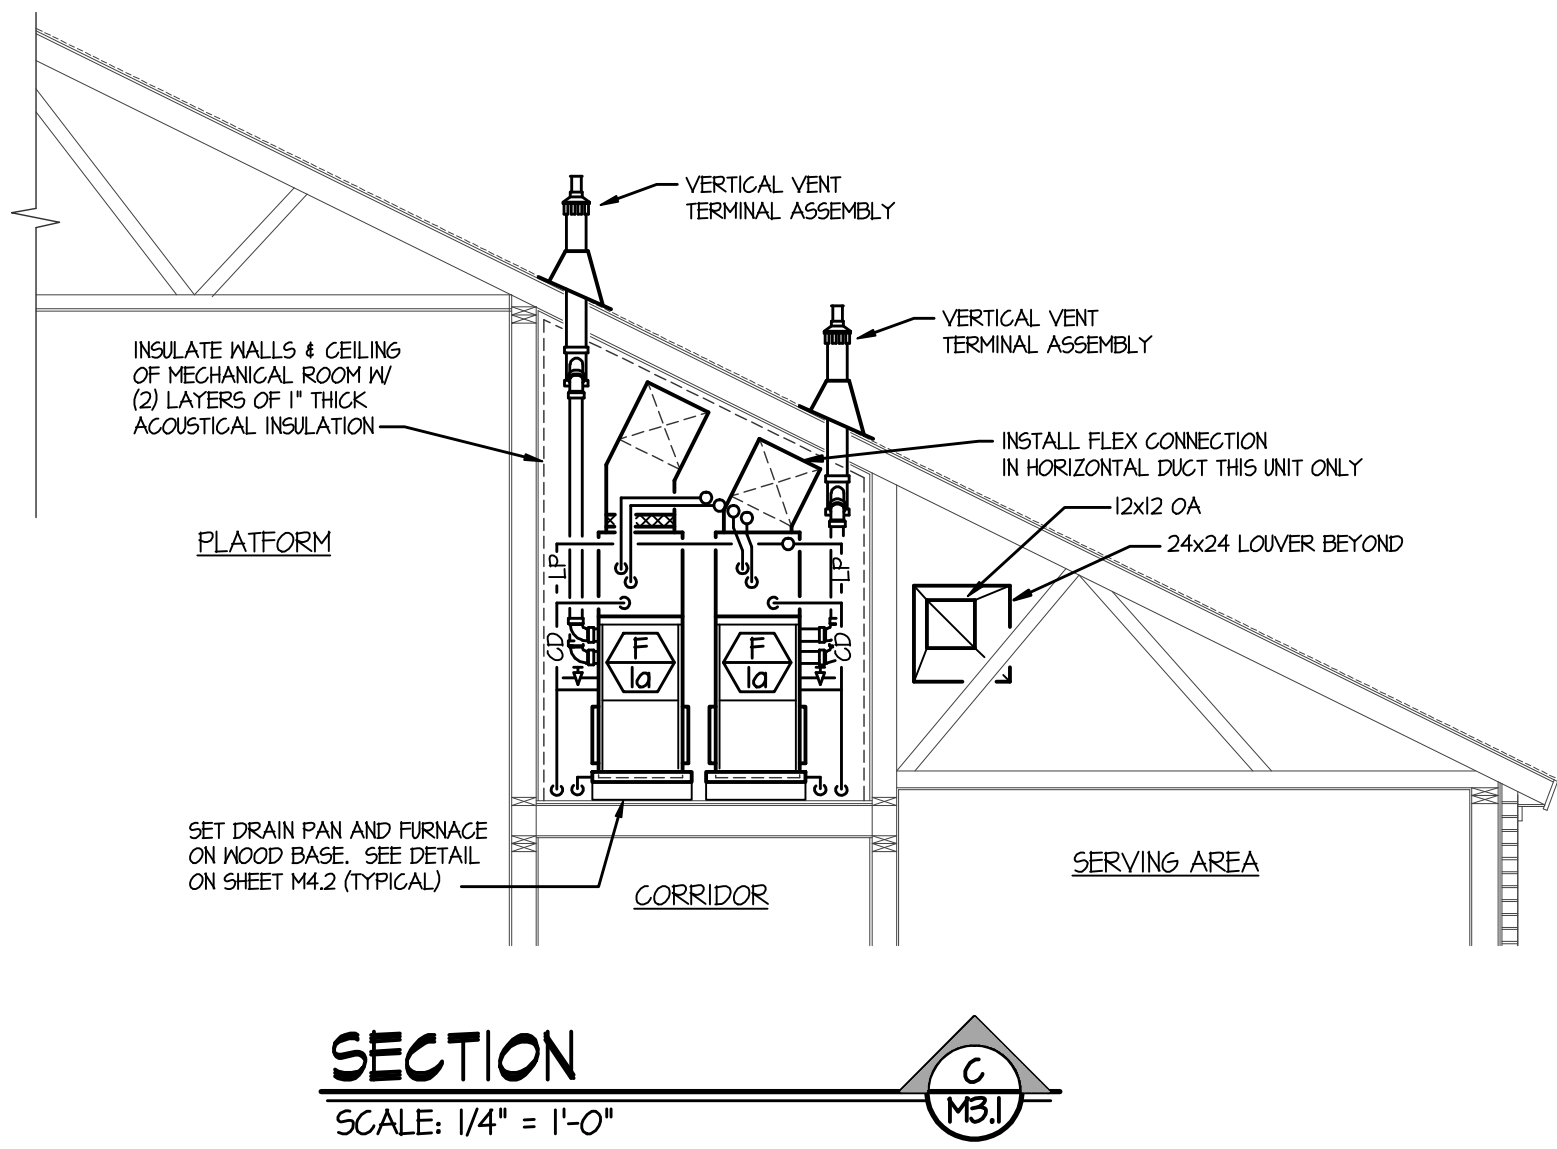


SECTION
SCALE: 1/4" = 1'-0"
C
MBJ

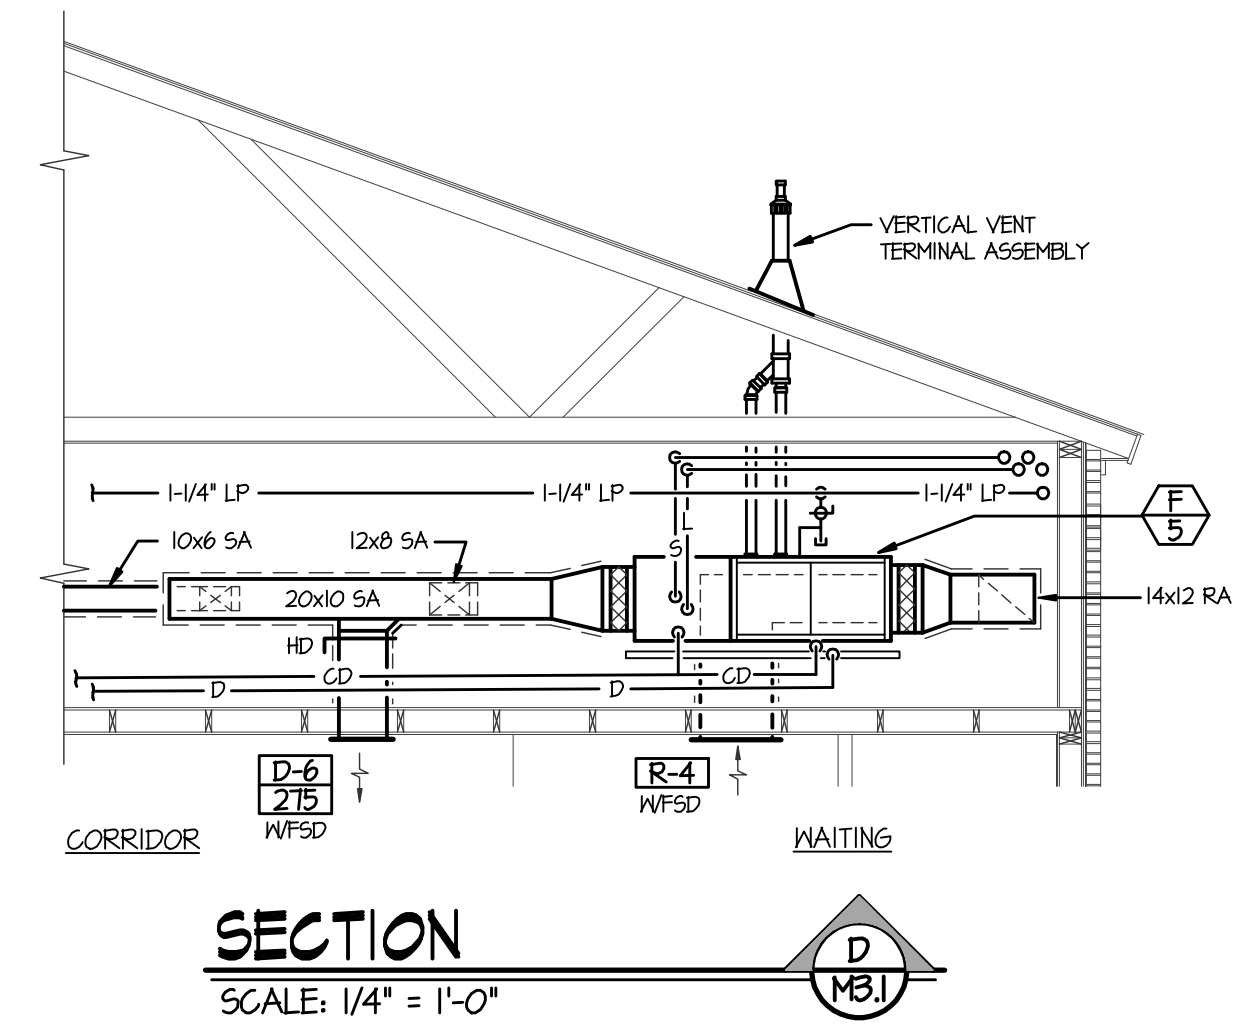


SECTION
SCALE: 1/4" = 1'-0"
D
MBJ

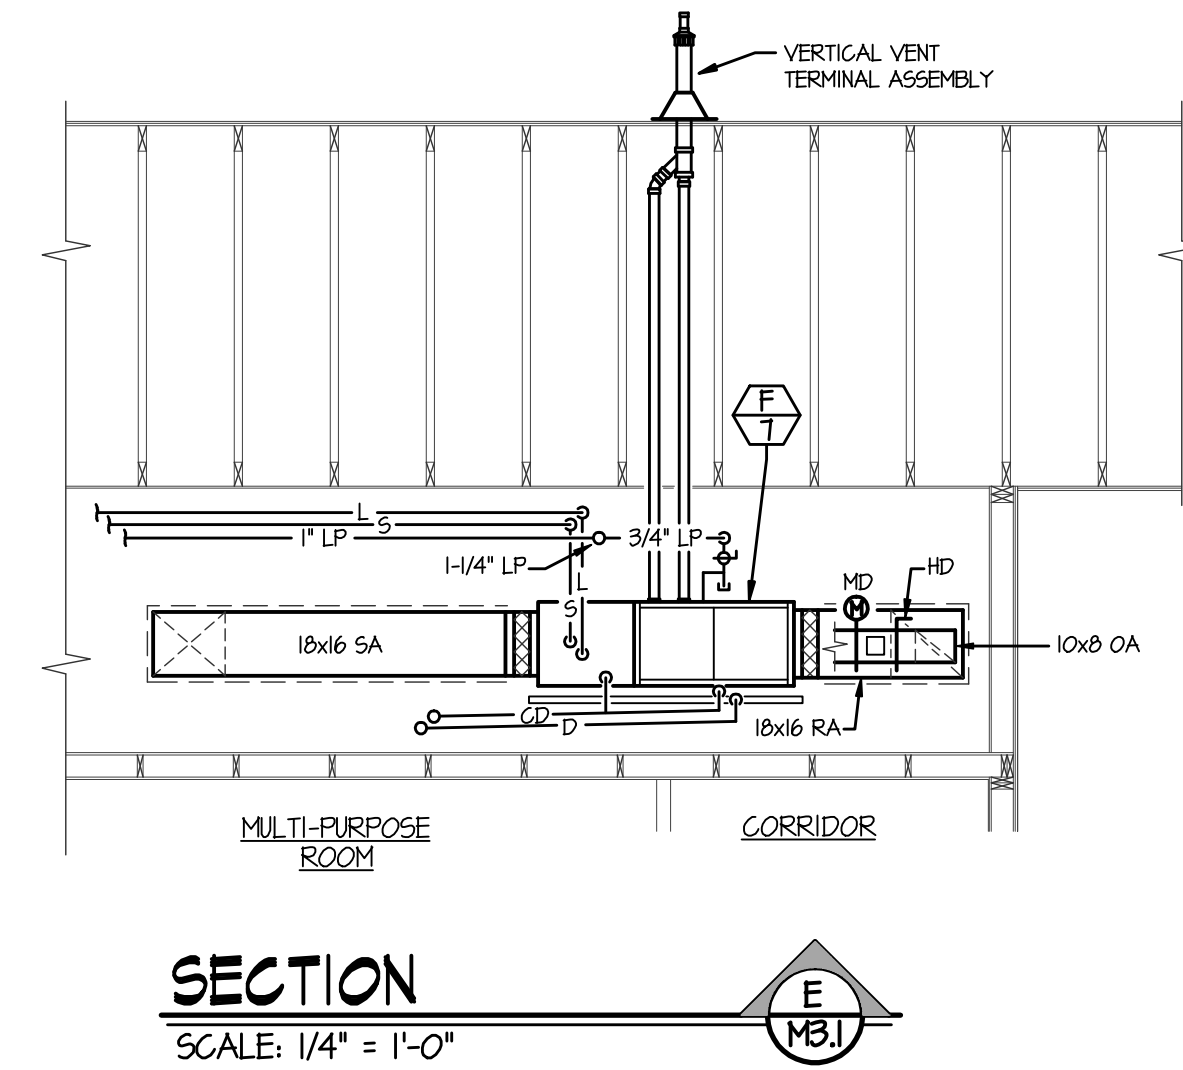


SECTION
SCALE: 1/4" = 1'-0"
E
MBJ

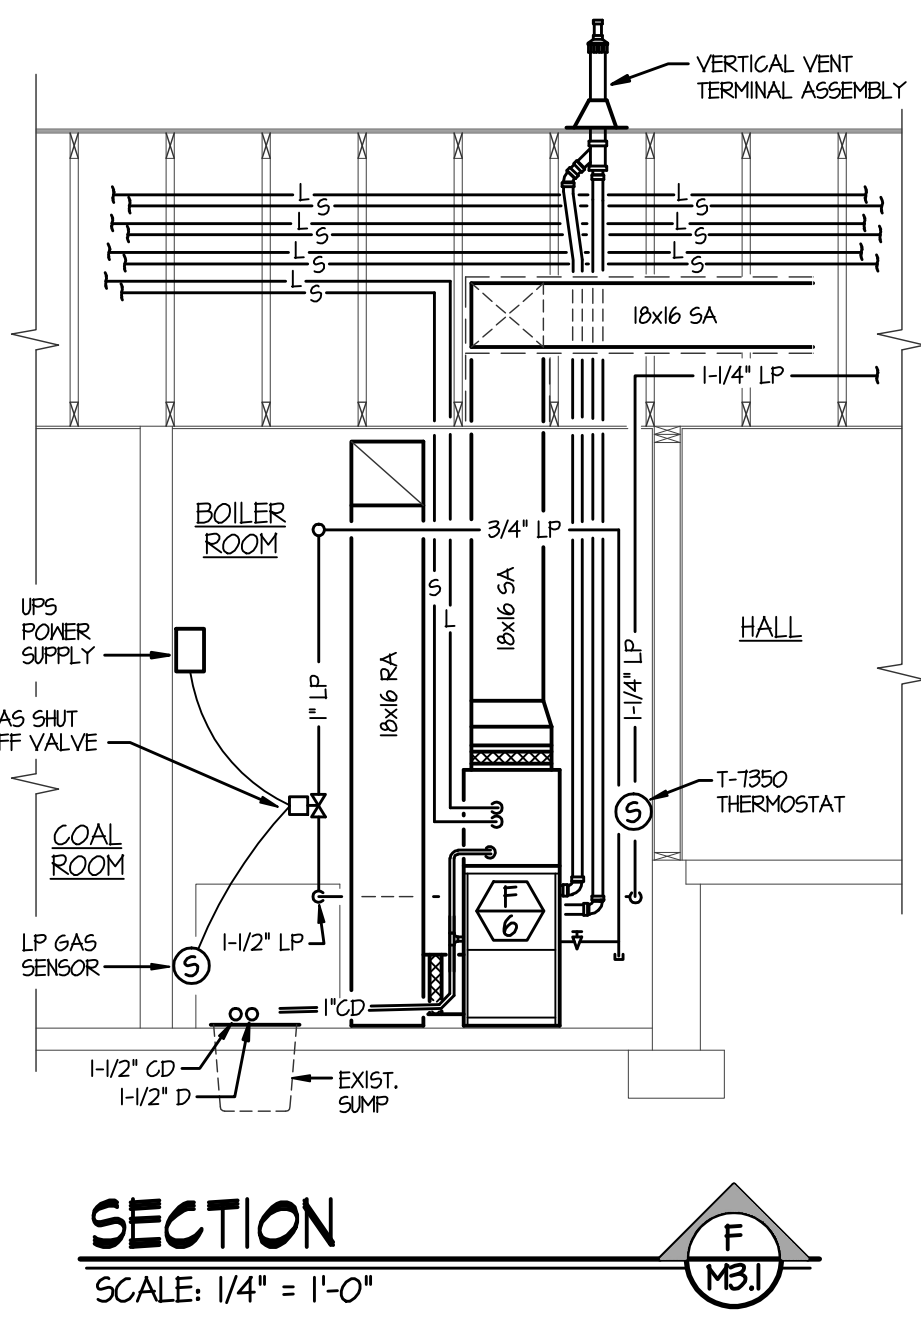

SECTION
SCALE: 1/4" = 1'-0"
F
MBJ

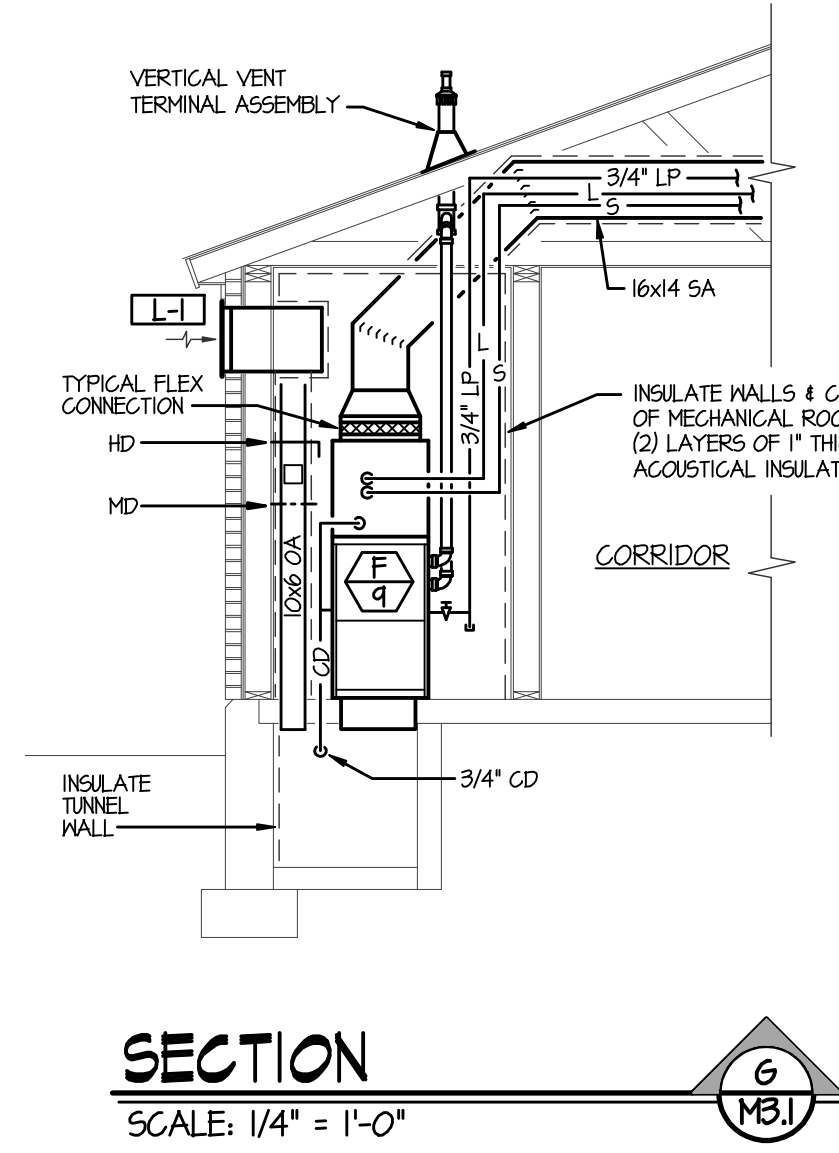

SECTION
SCALE: 1/4" = 1'-0"
G
MBJ

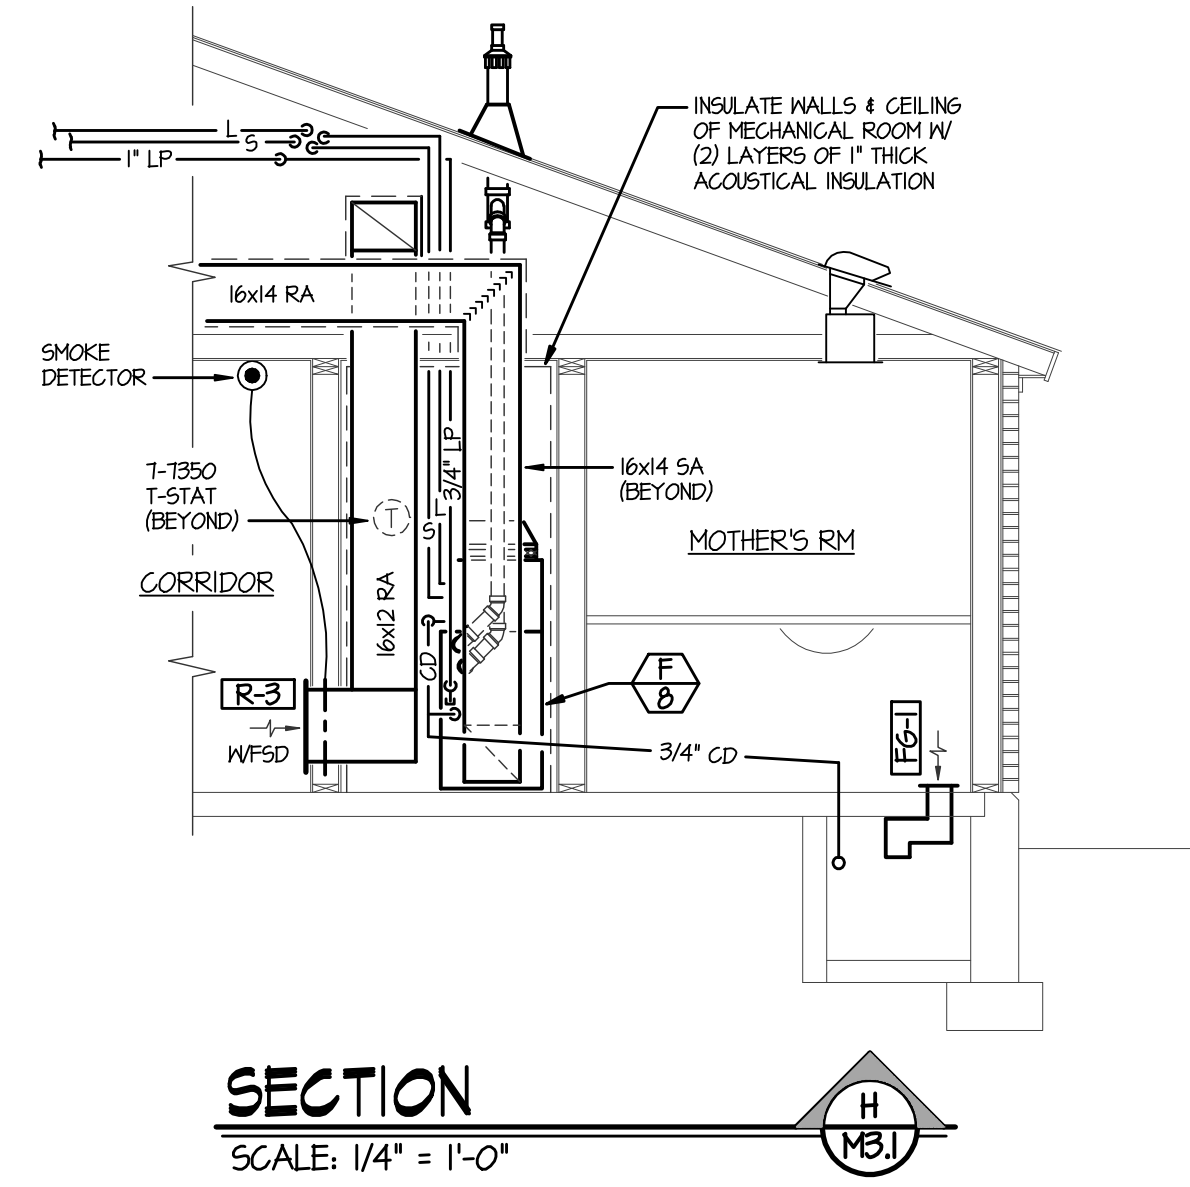

SECTION
SCALE: 1/4" = 1'-0"
H
MBJ

PROJECT:


REVISIONS

NO.	DATE	DESCRIPTION

PROJECT NO.
1035-1508
DATE:
JULY 2010
DRAWN BY:
SDB
CHECKED BY:
DCS

DRAWING NO.:

ORIGINAL DRAWING SIGNED BY: DWAYNE C. SUDWEEKS
DATE ORIGINAL SIGNED: July 7, 2010
ORIGINAL ON FILE AT ENGINEERED SYSTEMS ASSOCIATES
315 WEST CENTER, POCATELLO, IDAHO 83204

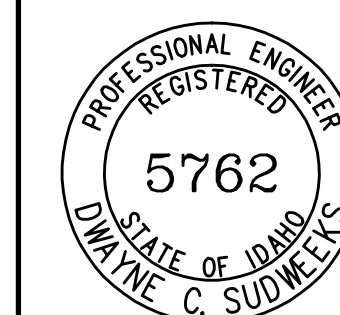

ESA ENGINEERED SYSTEMS ASSOCIATES
315 WEST CENTER
POCATELLO, IDAHO 83204
PHONE: (208) 233-0501
FAX: (208) 233-0529
ESA JOB NUMBER: 10040

M3.1