


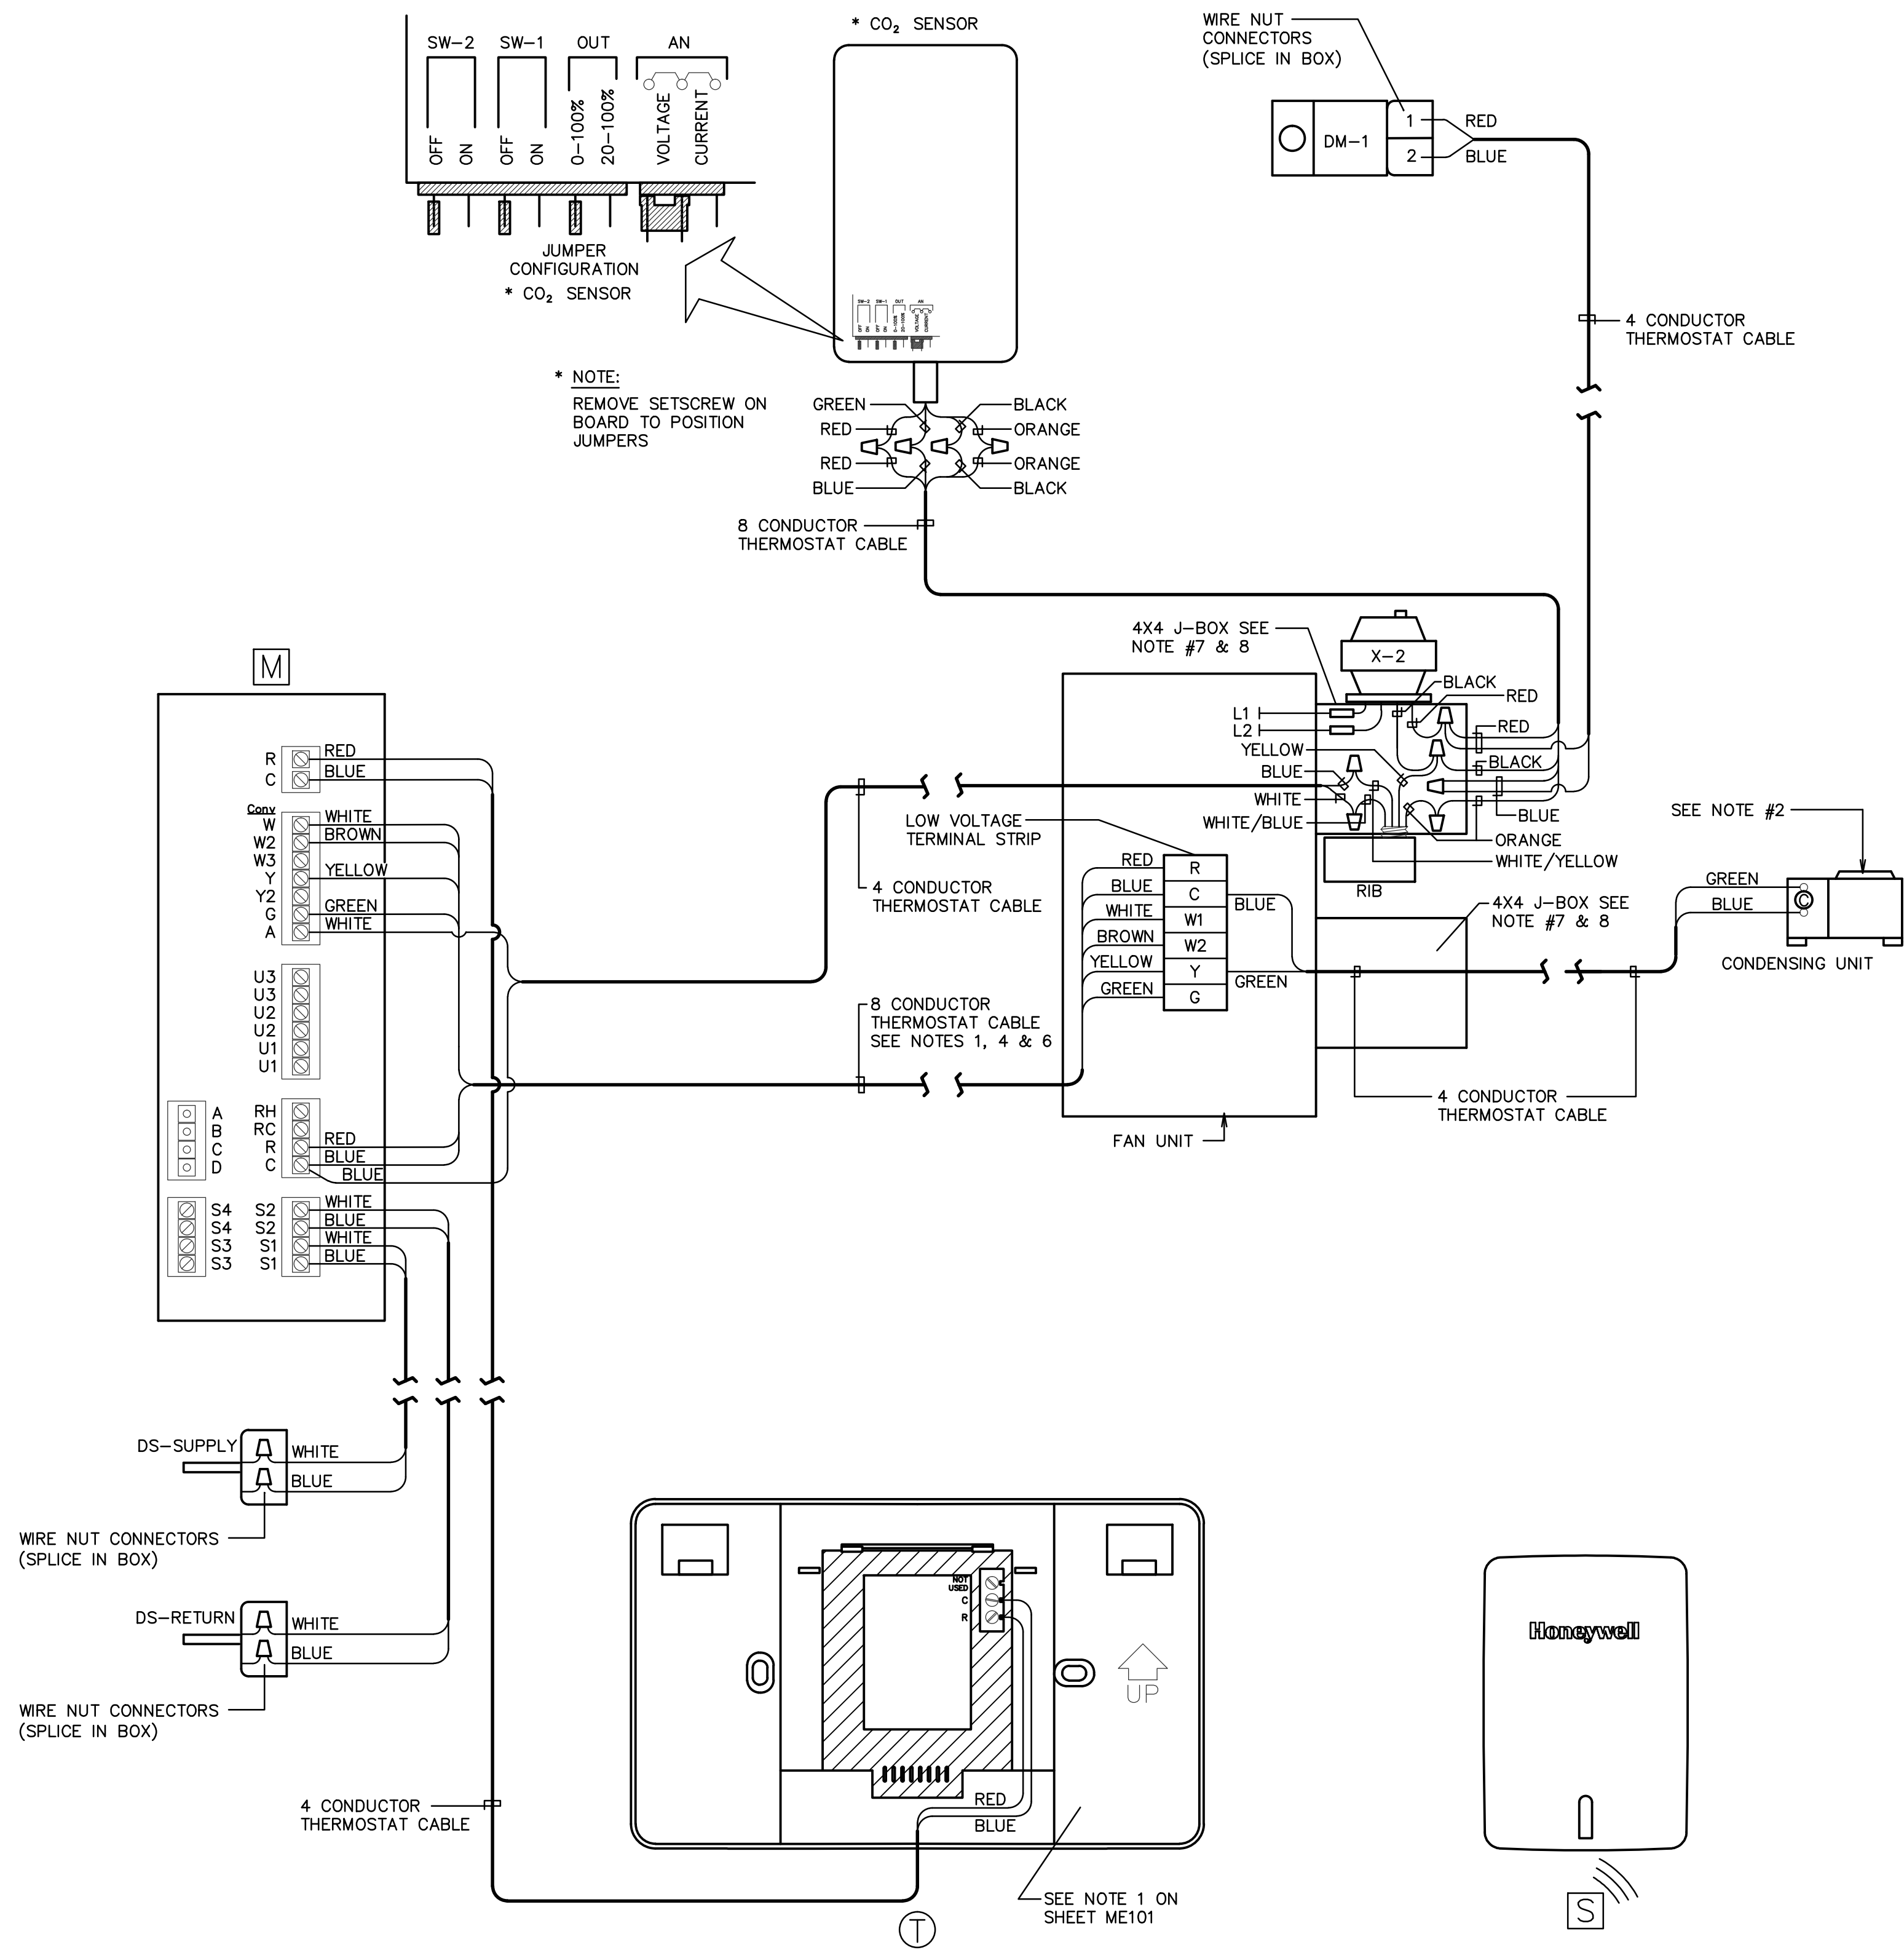

SYSTEMS F-1, F-4, F-6 AND F-7

SYSTEMS F-1, F-6 AND F-7

SYSTEMS F-1 AND F-7


WIRING DIAGRAM

SYSTEMS F-1, F-4, F-6, AND F-7

LEGEND:

- DIVISION 26
OR FACTORY
PRE-WIRED
- DIVISION 23
WIRING

NOTE:
RIG's MUST BE INSTALLED AT LEAST 2'-0" AWAY
FROM ALL ELECTRICAL DEVICES: I.E. MOTORS,
LIGHTS, ELECTRIC WATER HEATERS, ETC.

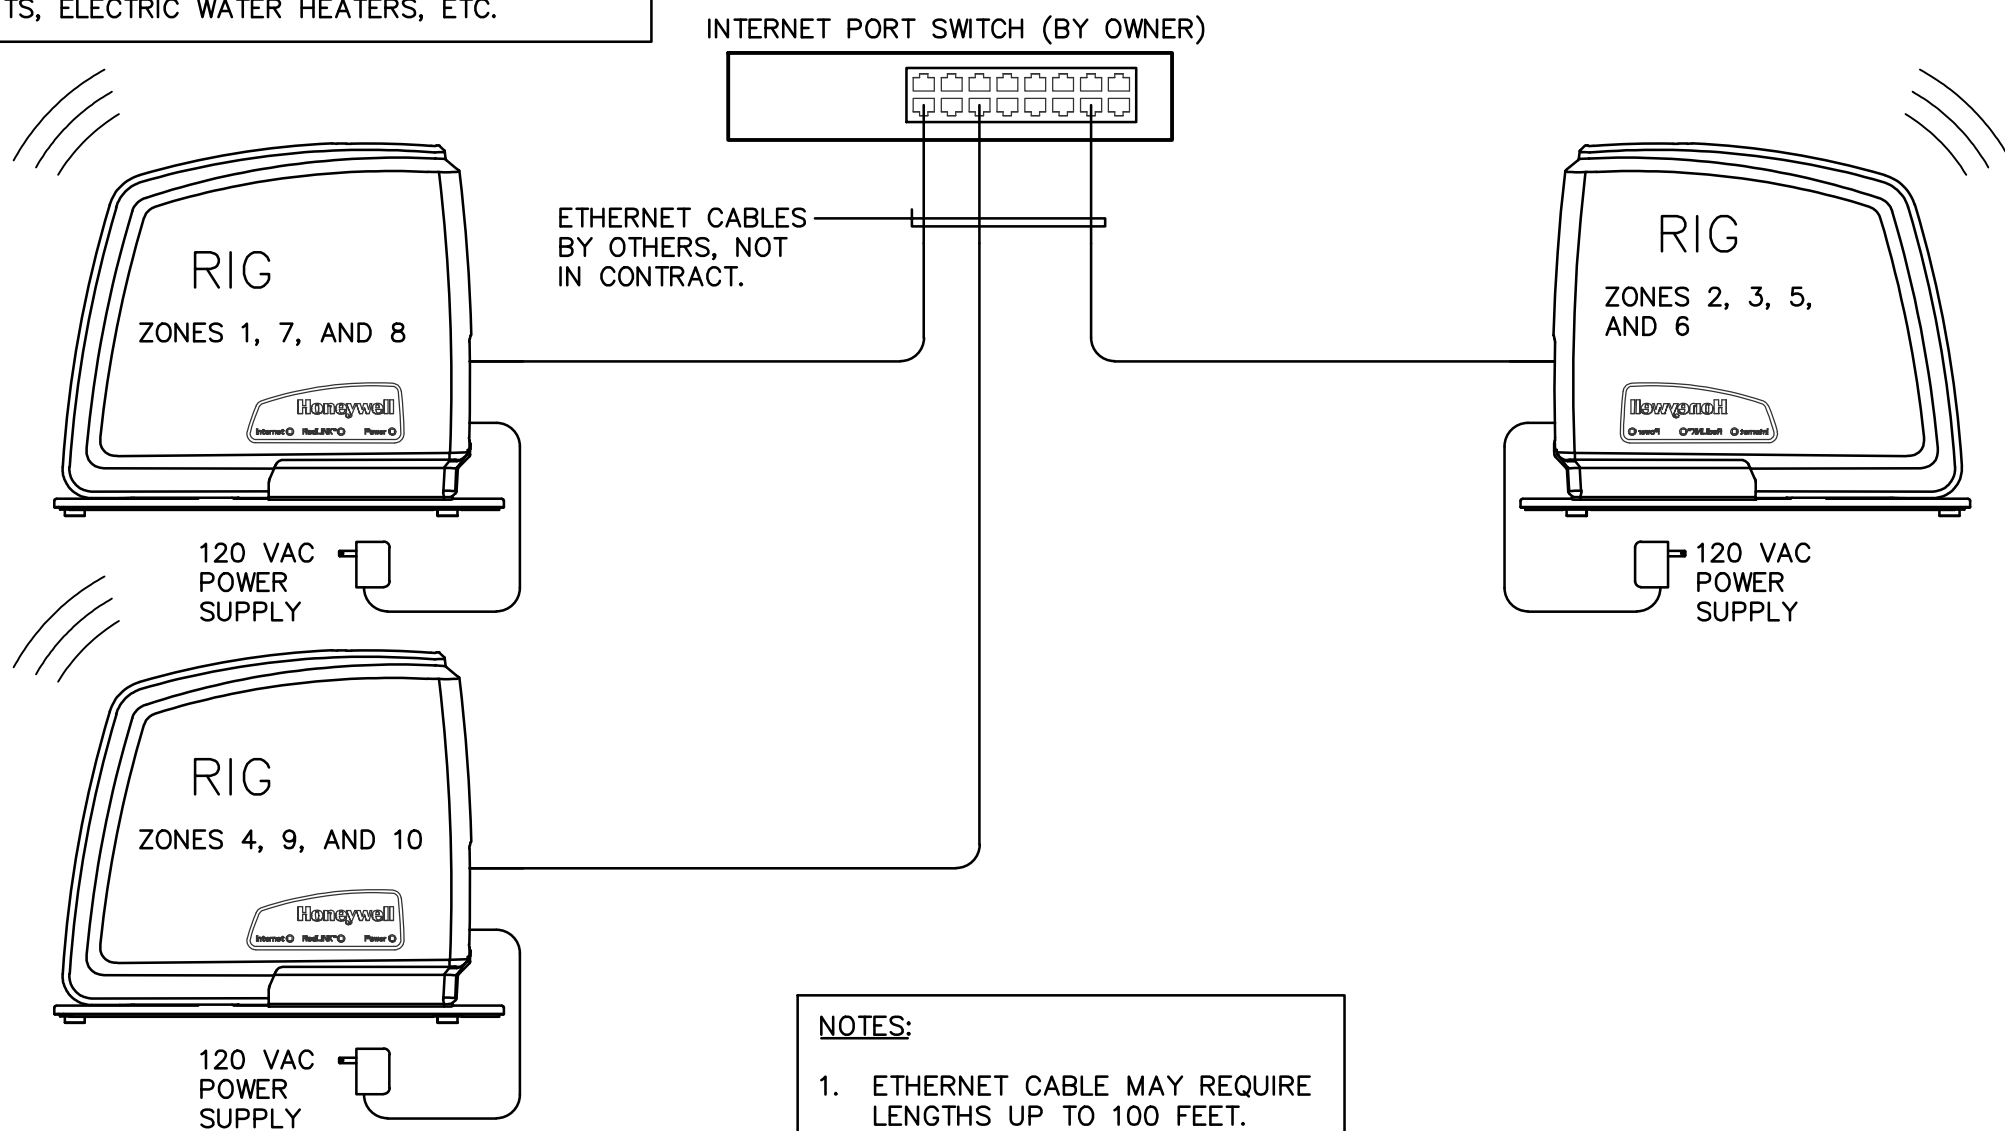

- NOTES:
1. ETHERNET CABLE MAY REQUIRE LENGTHS UP TO 100 FEET.
 2. RIG MODULES MUST BE INSTALLED AT LEAST 2'-0" APART.
 3. PROVIDE MULTIPLE OUTLET POWER BAR FOR ALL RIG'S.

RIG WIRING DIAGRAM

WIRELESS
OUTSIDE AIR
SENSOR. SEE
NOTE #9

ZONES 1, 7 AND 8

WIRELESS
OUTSIDE AIR
SENSOR. SEE
NOTE #9

ZONES 2, 3, 5 AND 6


WIRELESS
OUTSIDE AIR
SENSOR. SEE
NOTE #9

ZONES 4, 9 AND 10

NOTES:

FOR NOTES SEE SHEET ME701

ORIGINAL DRAWING SIGNED BY: DWAYNE C. SUDWEEKS
DATE ORIGINAL SIGNED: Sep 07, 2016
ORIGINAL ON FILE AT ENGINEERED SYSTEMS ASSOCIATES
1355 EAST CENTER, POCATELLO, IDAHO 83201

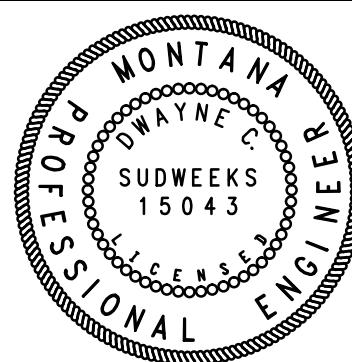

**Engineered
Systems
Associates**
1355 EAST CENTER
POCATELLO, IDAHO 83201
PHONE: (208) 233-0501
FAX: (208) 233-0529
EMAIL: esa@engsystems.com
ESA JOB NUMBER: 15001

Architect / Engineer:
nbwarchitects p.a.
ARCHITECTURE / PLANNING / INTERIORS
SCOTT NELSON AIA, KEVIN R. BOODY AIA, JAMES H. WYATT AIA,
990 JOHN BOHNS PARKWAY, P.O. BOX 2217 - IDAHO FALLS, IDAHO 83402-2212
(208) 222-8775 (F) 208-322-8783 (M) www.nbwarchitects.com

Stamp:

Billings Sweet Grass Creek
Heritage 98
Billings Montana Stake
2620 54th Street W.
Billings Montana 59106

Project for:
**THE CHURCH OF
JESUS CHRIST
OF LATTER-DAY SAINTS**

Mark	Date	Rev.	Description

Project Number:
15047
Plan Series:
HER-TRA-98-20
Property Number:
501-1850

Sheet Title:
**AUTOMATIC
TEMPERATURE
CONTROL
WIRING**

Sheet:

ME702