


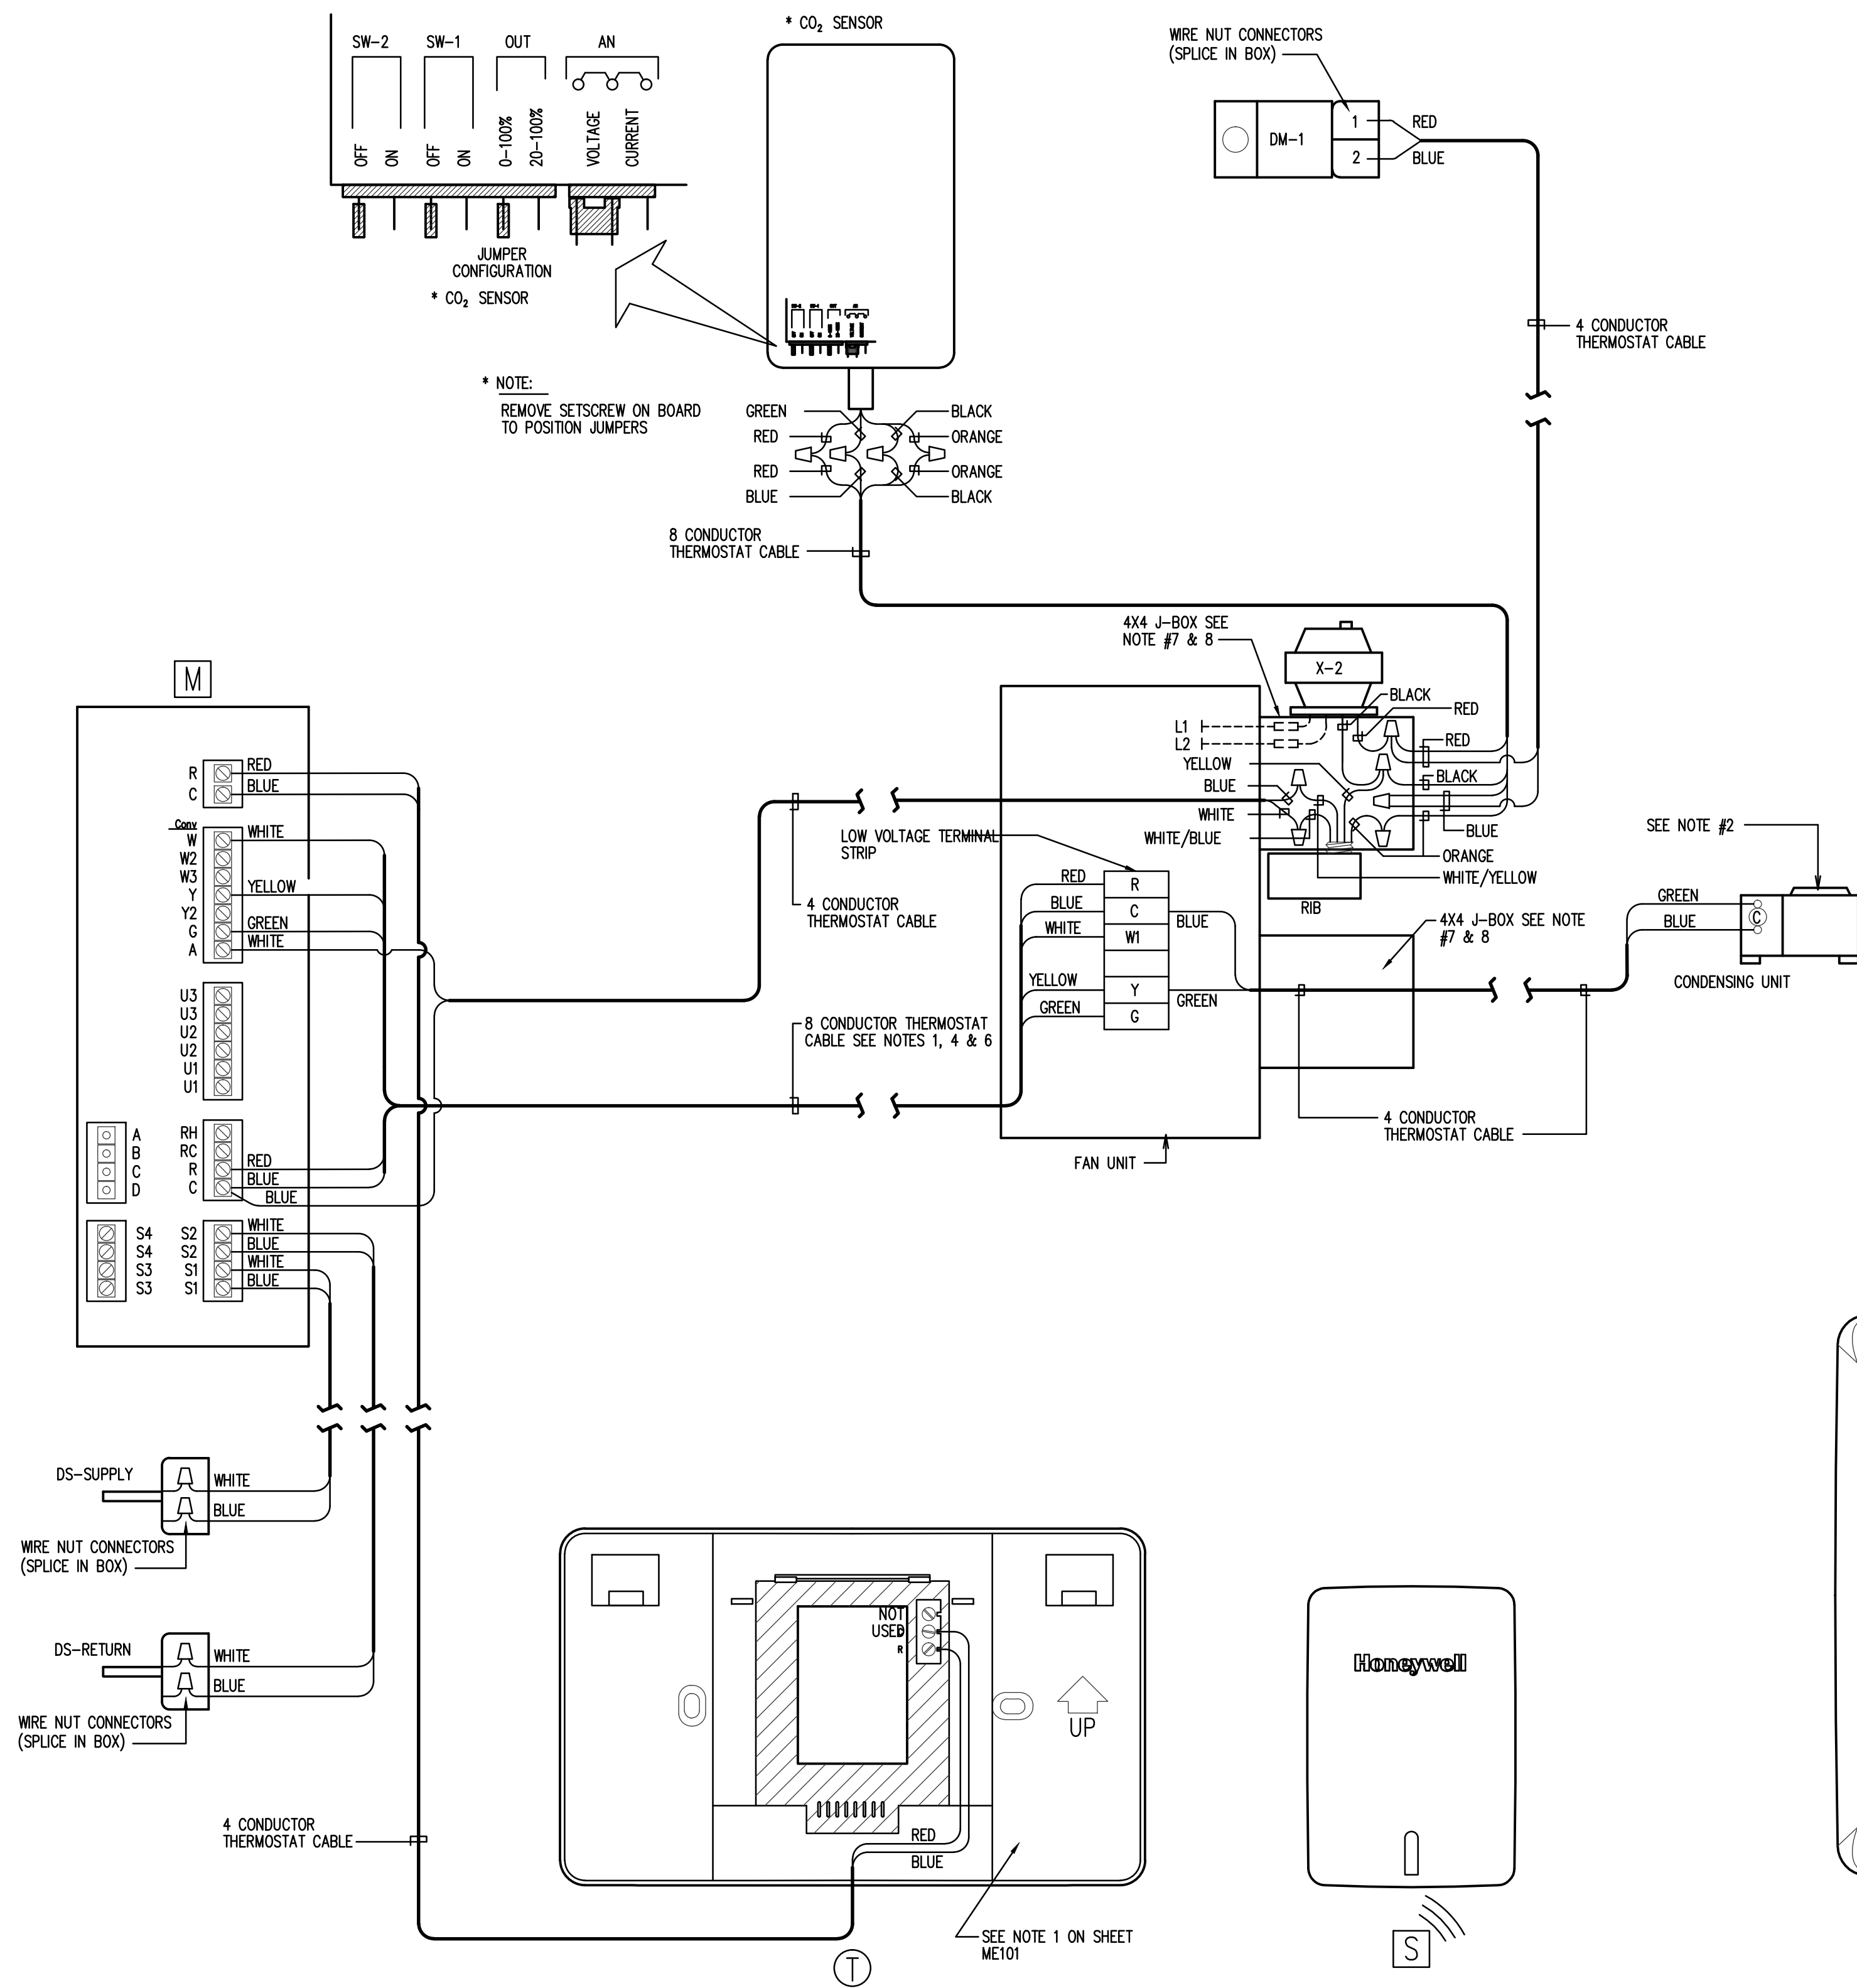

SYSTEM F-5, F-6, F-7,
F-10 AND F-13


SYSTEM F-5, F-6 AND F-7

SYSTEMS F-5, F-6, AND F-7

WIRING DIAGRAM


SYSTEMS: F-5, F-6, F-7, F-10 AND F-13

NOTE:
RIG'S MUST BE INSTALLED AT LEAST 2'-0" AWAY FROM ALL
ELECTRICAL DEVICES: I.E. MOTORS, LIGHTS, ELECTRIC WATER
HEATERS, ETC.

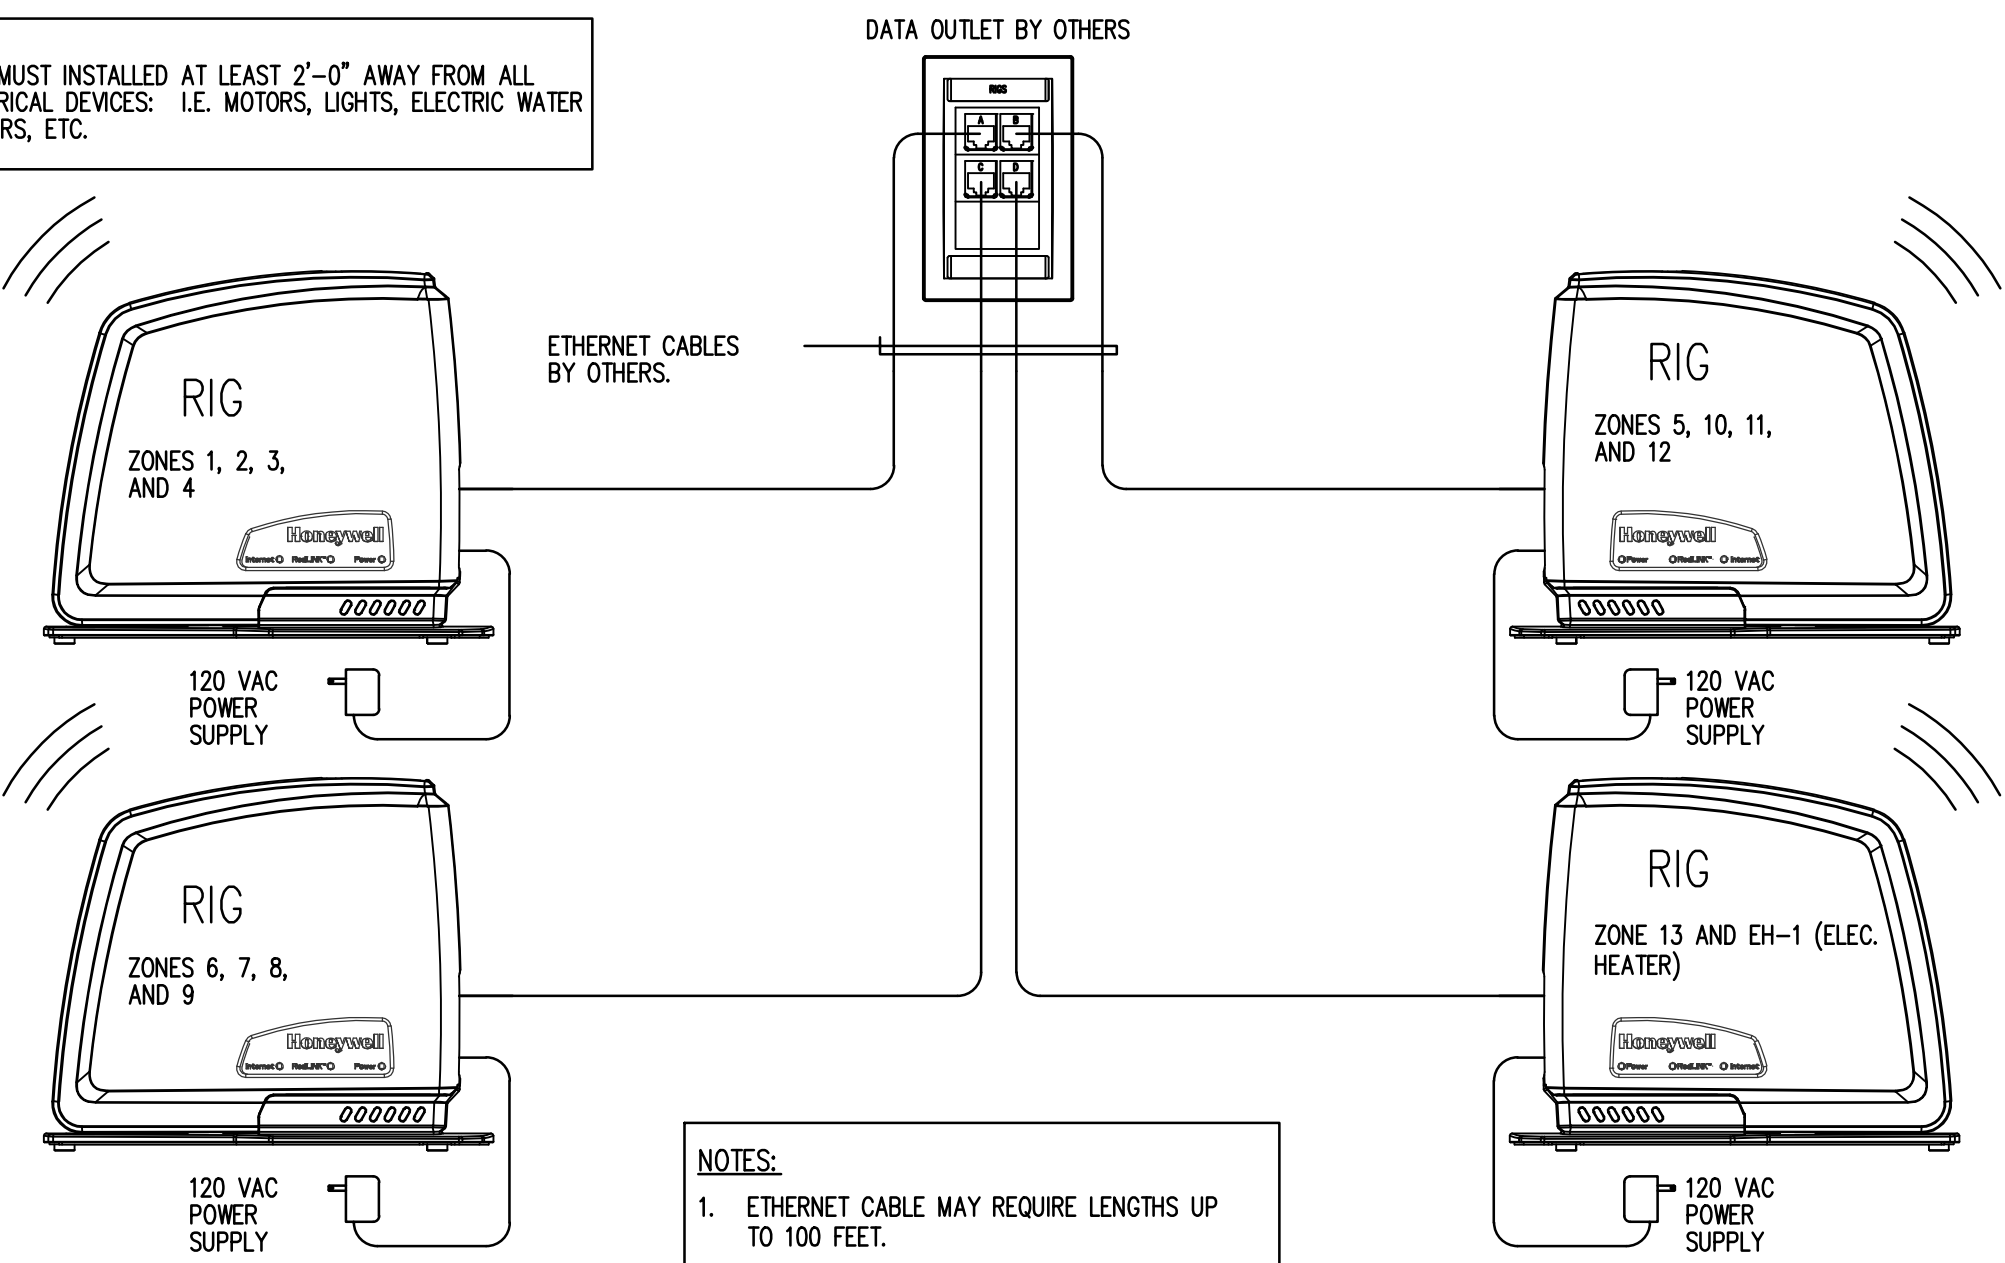

- NOTES:
1. ETHERNET CABLE MAY REQUIRE LENGTHS UP TO 100 FEET.
 2. ALL CONTROL DEVICES MUST BE INSTALLED AT LEAST 2'-0" APART.
 3. PROVIDE MULTIPLE OUTLET POWER STRIP FOR RIG'S. A MINIMUM OF ONE OUTLET FOR EACH RIG.

RIG WIRING DIAGRAM

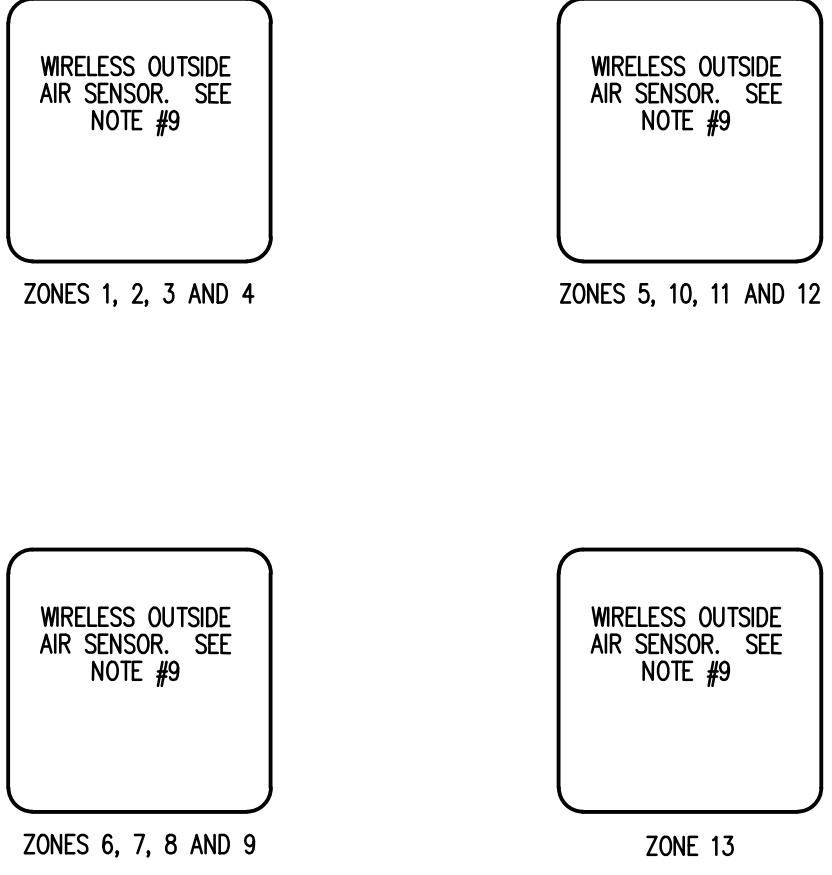

NOTES:
FOR NOTES SEE SHEET ME701

- LEGEND:
- DIVISION 26 OR FACTORY PRE-WIRED
 - DIVISION 23 WIRING

ORIGINAL DRAWING SIGNED BY: DWAYNE C. SUDWICKS
DATE ORIGINAL SIGNED: Mar 15, 2017
ORIGINAL ON FILE AT ENGINEERED SYSTEMS ASSOCIATES
1355 EAST CENTER, POCA TELLO, IDAHO 83201

PROFESSIONAL ENGINEER
REGISTERED
5762
STATE OF IDAHO
DWAYNE C. SUDWICKS

Engineered Systems Associates
1355 EAST CENTER
POCA TELLO, IDAHO 83201
PHONE: (208) 233-0501
FAX: (208) 233-0529
EMAIL: esa@engsystems.com
ESA JOB NUMBER: 16083

Architect / Engineer:
nbwarchitects p.a.
ARCHITECTURE / PLANNING / INTERIORS
SCOTT L. NELSON, AIA, KEVIN R. BODDY, AIA, JAMES H. WYATT, AIA,
990 JUNE BIRDS PRELUDE P.O. BOX 2712 - IDAHO FALLS, IDAHO 83402-2712
(P) 208-522-8779 (F) 208-522-8785 (W) www.nbwarchitects.com

Stamp:

New Meetinghouse for:
**Iona South Stake
Heritage 09TSC**
4440 E. High Grove Road
Idaho Falls, ID 83401

Project for:
**THE CHURCH OF
JESUS CHRIST
OF LATTER-DAY SAINTS**

Mark	Date	Description

Project Number:
16065
Plan Series:
HET-SDS-09-07
Property Number:
500-5990

Sheet Title:
**AUTOMATIC
TEMPERATURE
CONTROL
WIRING**

Sheet:
ME702