


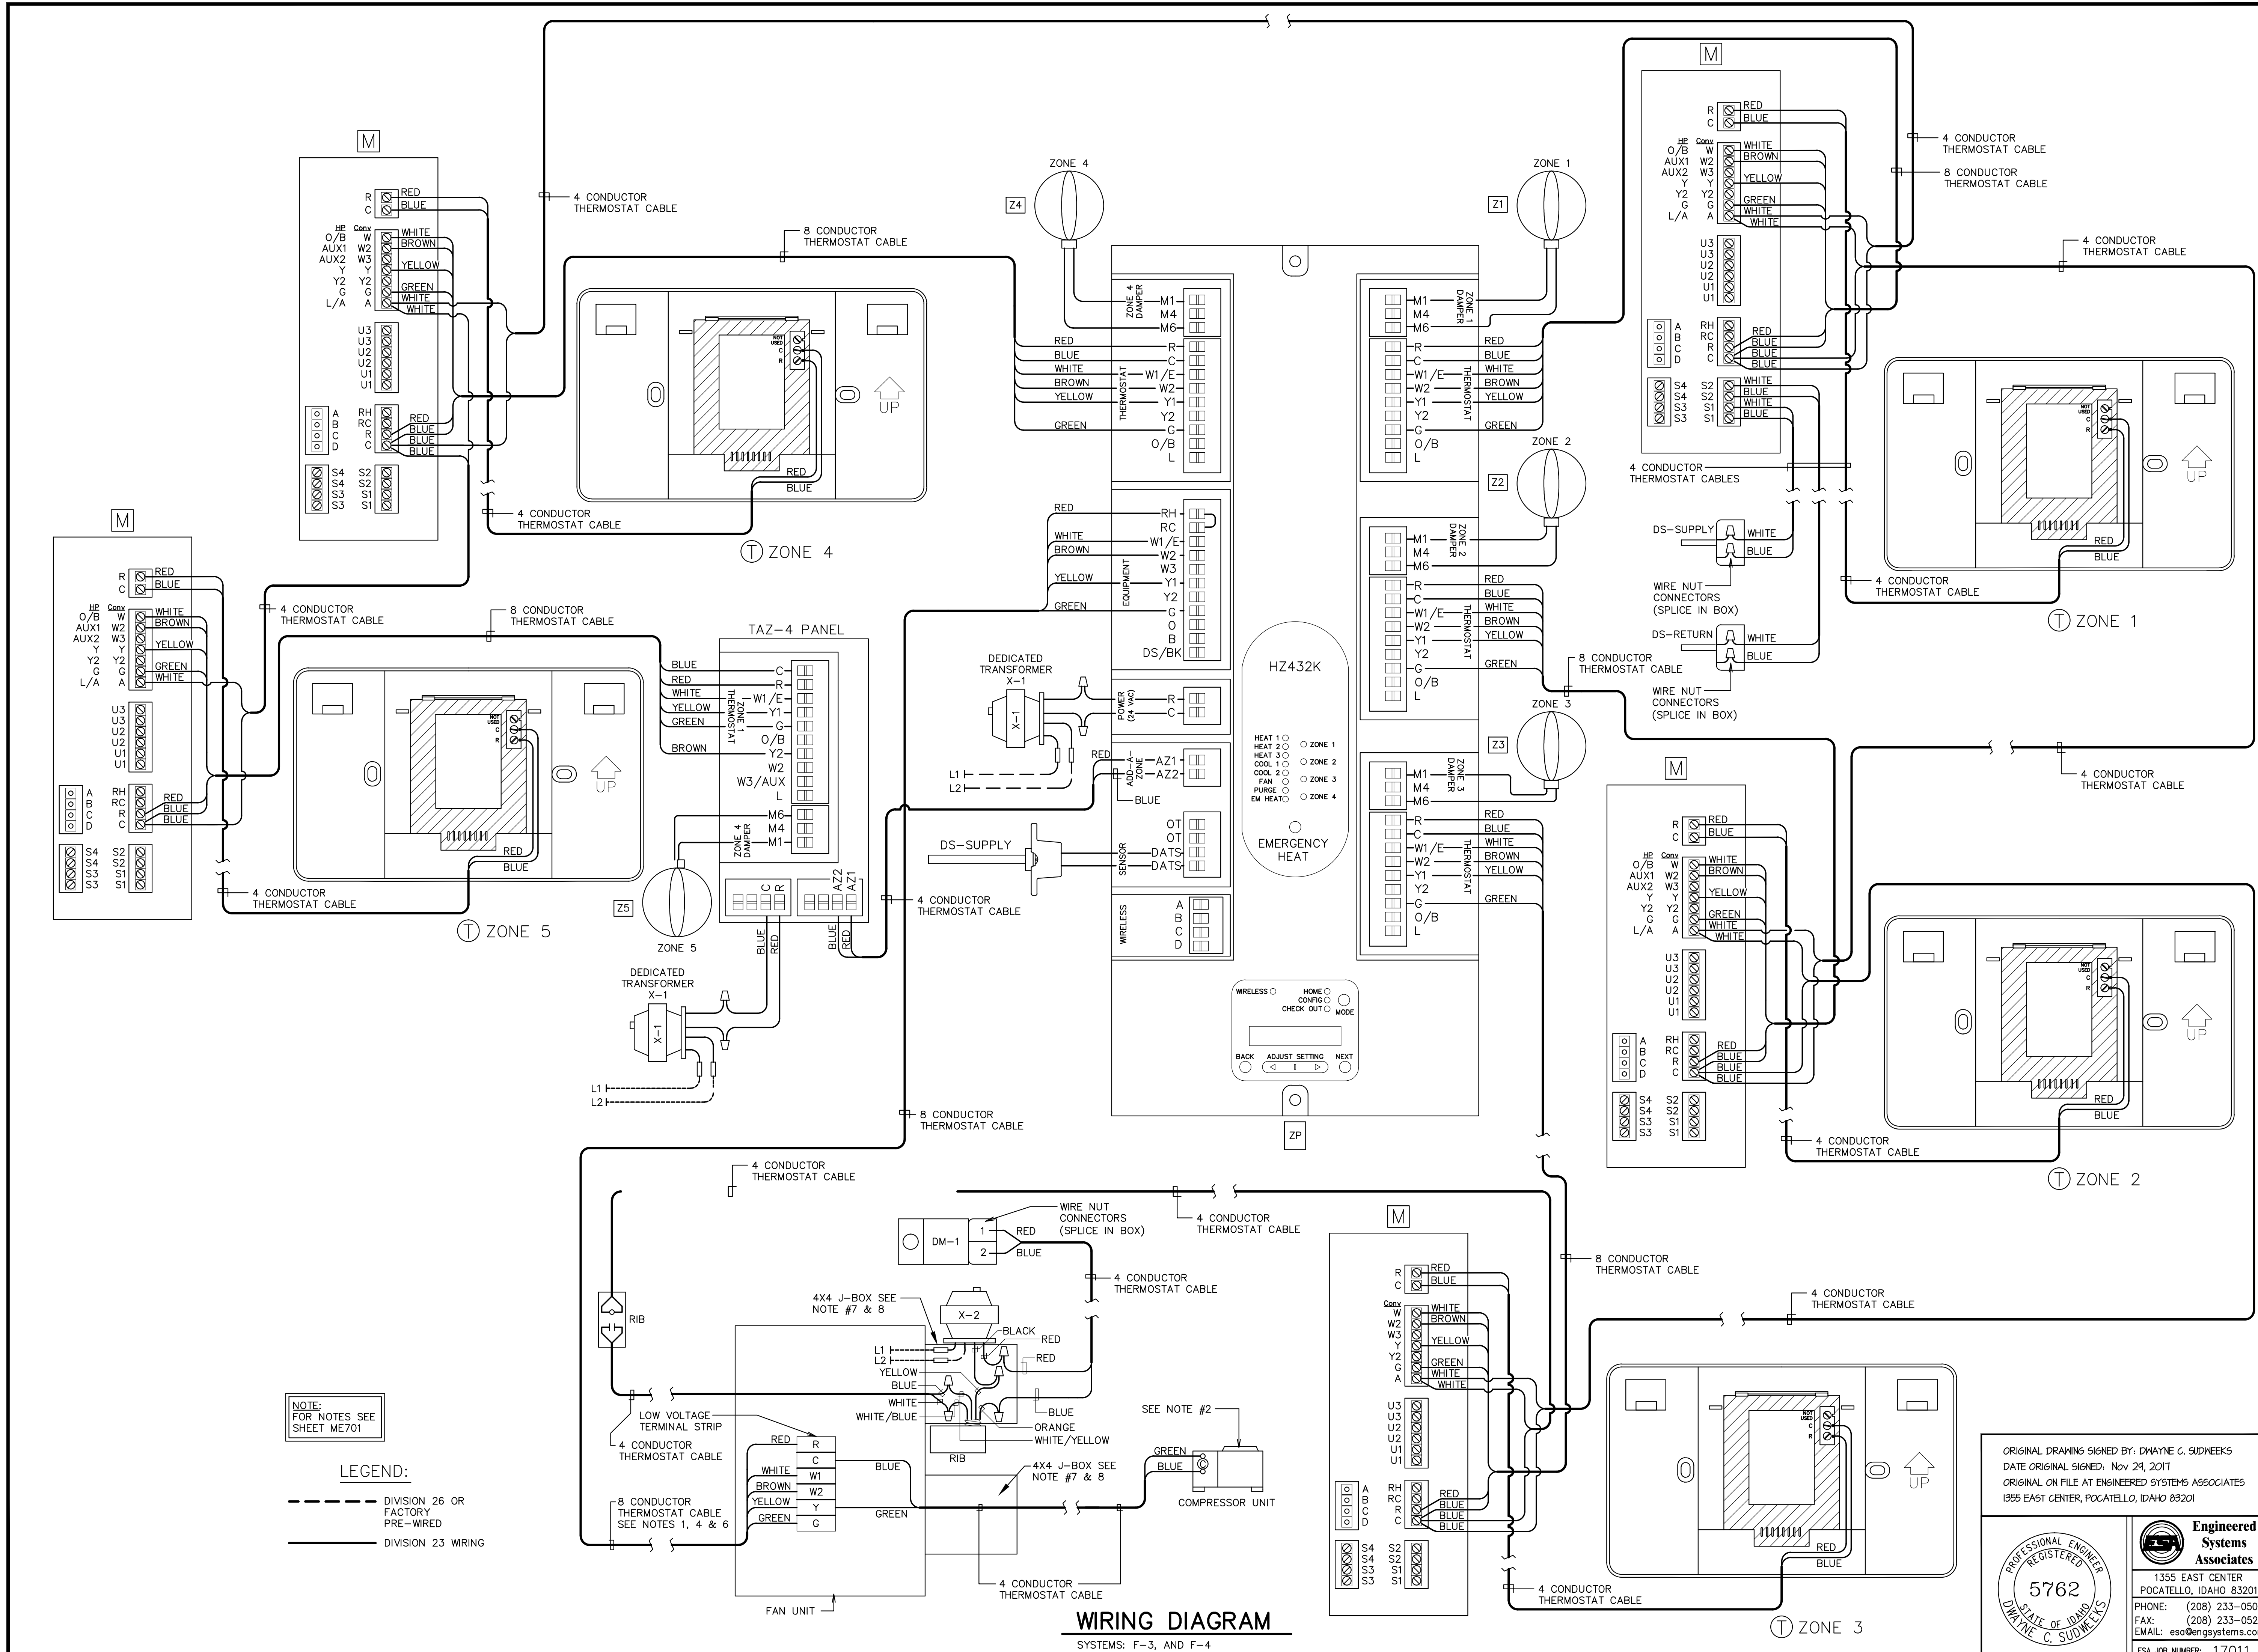

NOTE:
FOR NOTES SEE
SHEET ME701

LEGEND:

- - - DIVISION 26 OR
FACTORY
PRE-WIRED
- DIVISION 23 WIRING

WIRING DIAGRAM
SYSTEMS: F-3, AND F-4

Architect / Engineer:
nbw architects p.a.
ARCHITECTURE / PLANNING / INTERIORS
SCOTT NELSON AIA, KEVIN R. BOYD AIA, JAMES H. WYATT AIA
190 JOHN BOYD PARKWAY, P.O. BOX 2212 - IDHILL FALLS, IDAHO 83402-2212
(208) 322-8773 (208) 322-8785 (208) 322-8786

Stamp:

New Building for:
Thunder Ridge Sr. Seminary
S&I
Project Address

Project for:
**THE CHURCH OF
JESUS CHRIST
OF LATTER-DAY SAINTS**

Mark	Date (m-d-y)	Description

Project Number:
16059
Plan Series:
SEM07-04-10
Property Number:

Sheet Title:
**AUTOMATIC
TEMPERATURE
CONTROL
WIRING**

Sheet:
ME702

ORIGINAL DRAWING SIGNED BY: DWAYNE C. SUDMEERS
DATE ORIGINAL SIGNED: Nov 29, 2017
ORIGINAL ON FILE AT ENGINEERED SYSTEMS ASSOCIATES
1355 EAST CENTER, POCATELLO, IDAHO 83201

**Engineered
Systems
Associates**
1355 EAST CENTER
POCATELLO, IDAHO 83201
PHONE: (208) 233-0501
FAX: (208) 233-0529
EMAIL: esa@engsystems.com
ESA JOB NUMBER: 17011

