
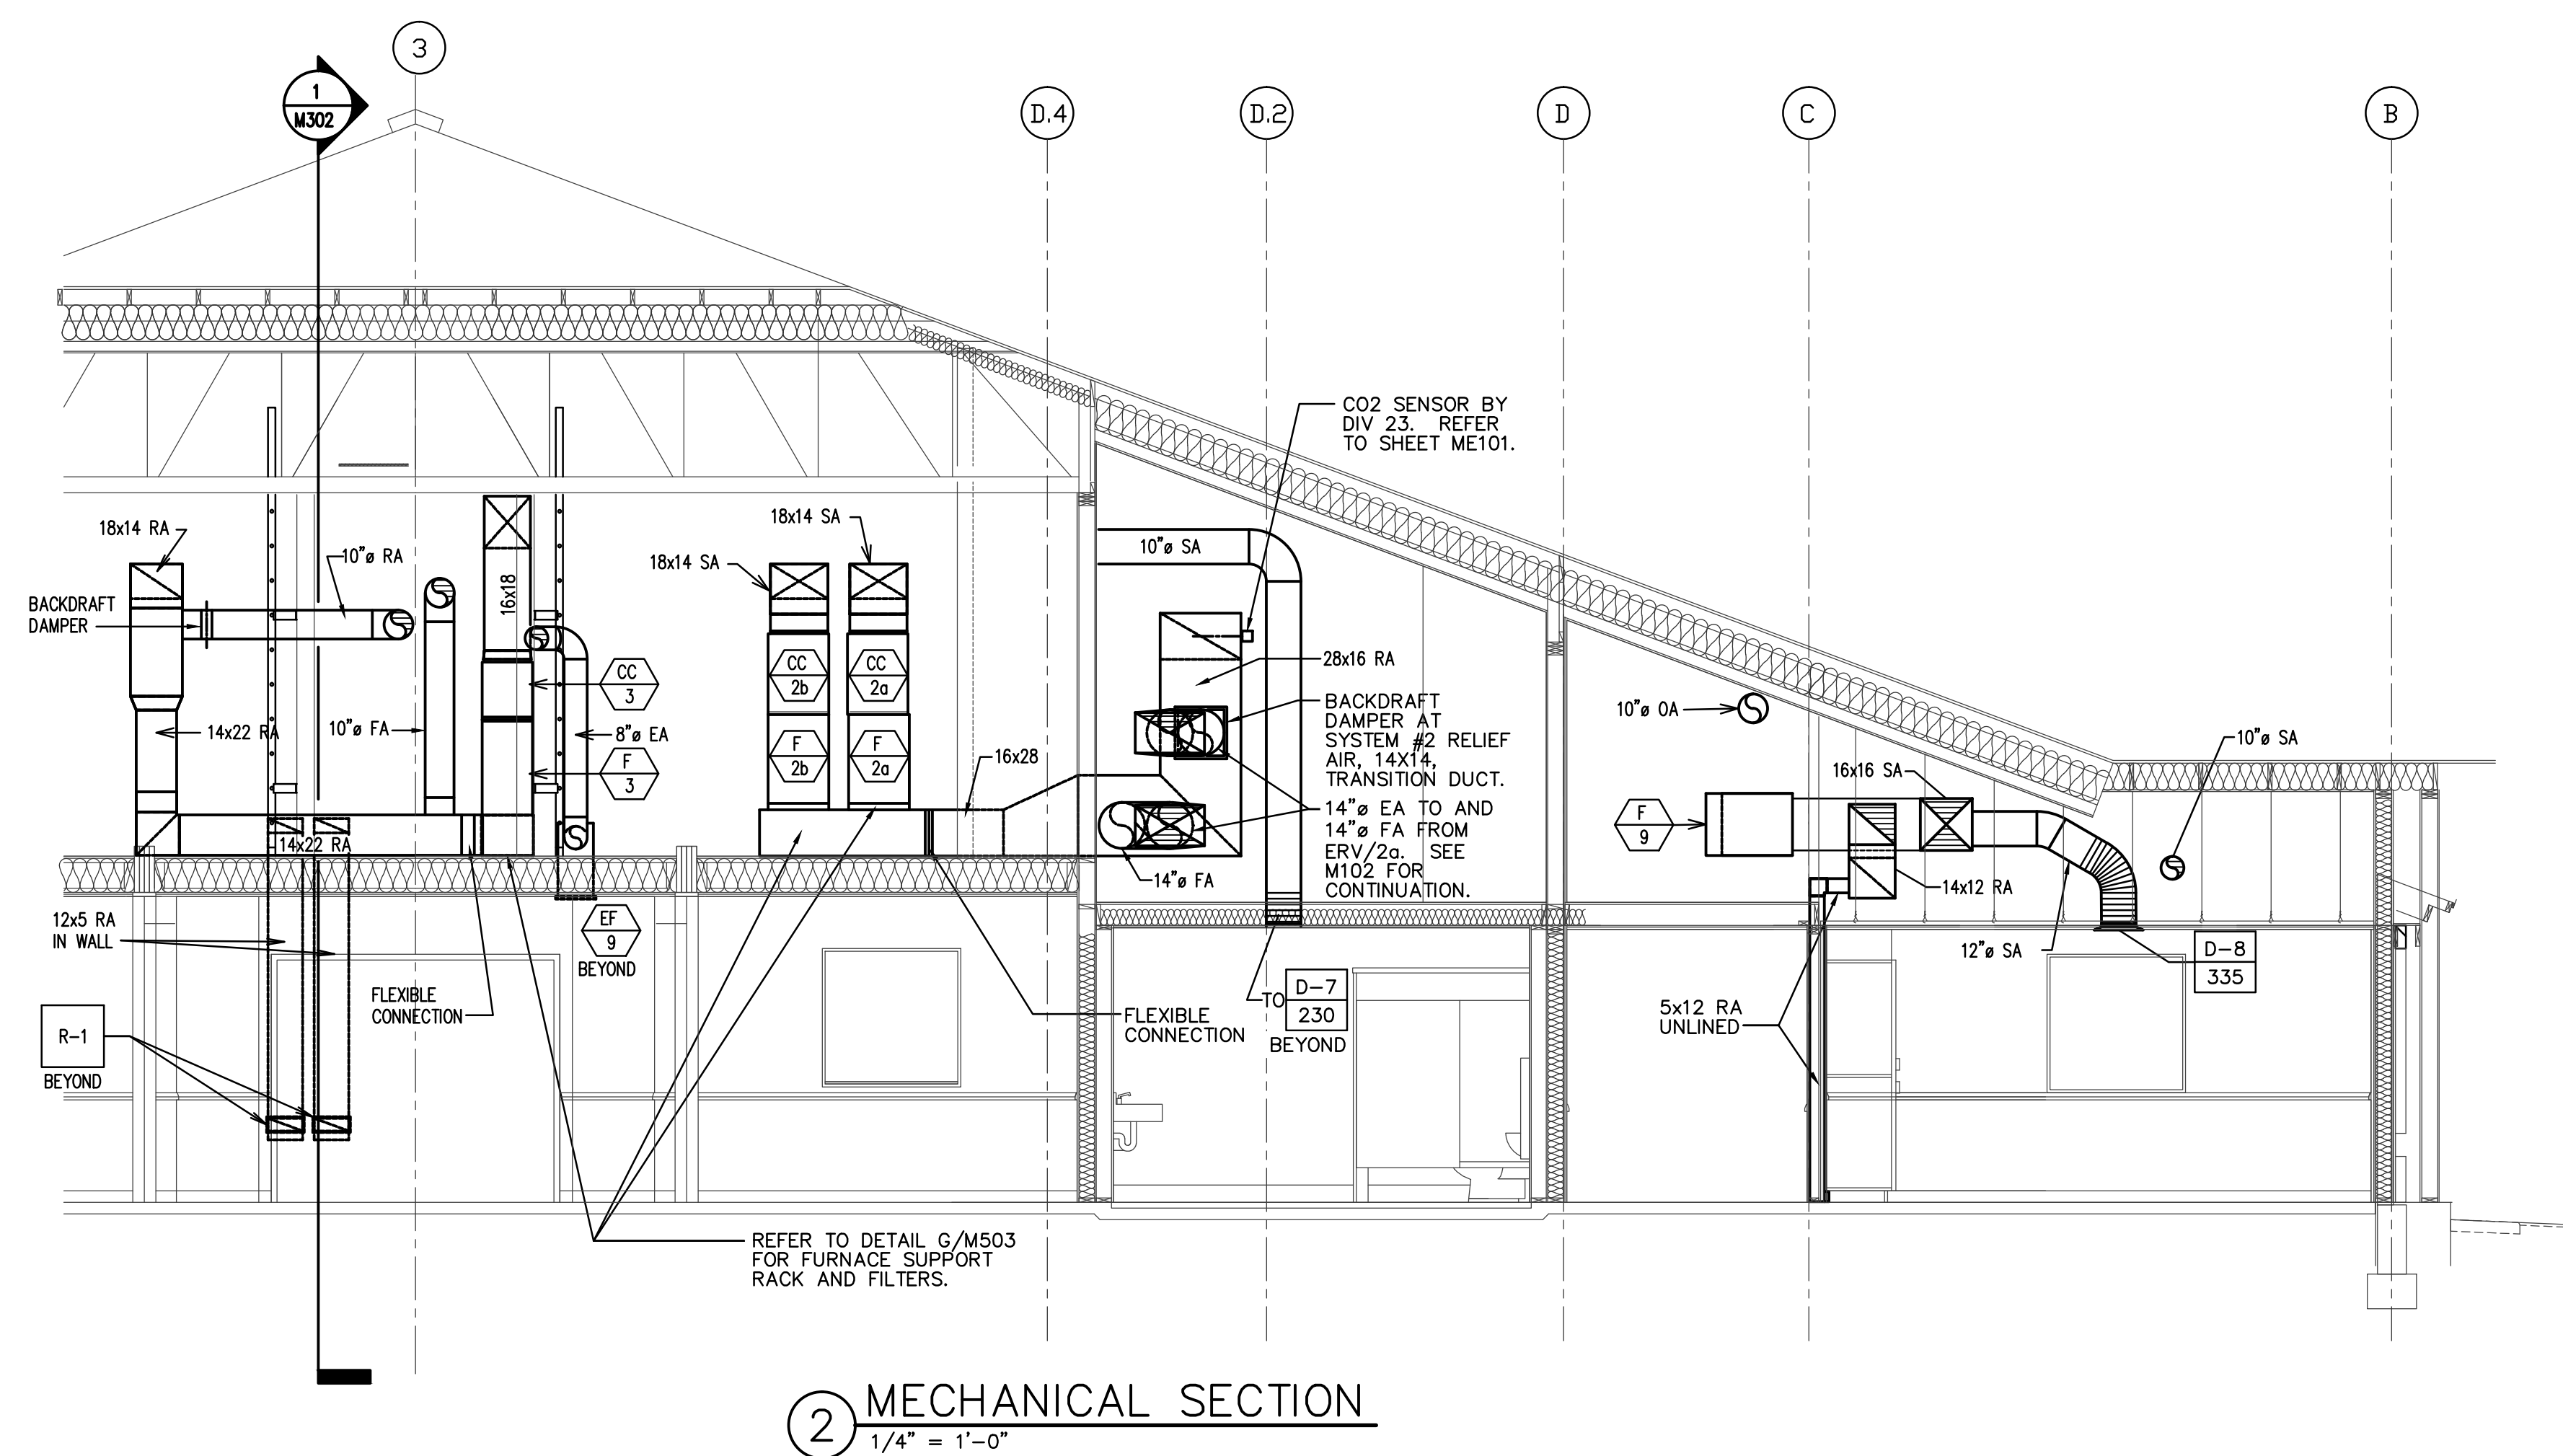


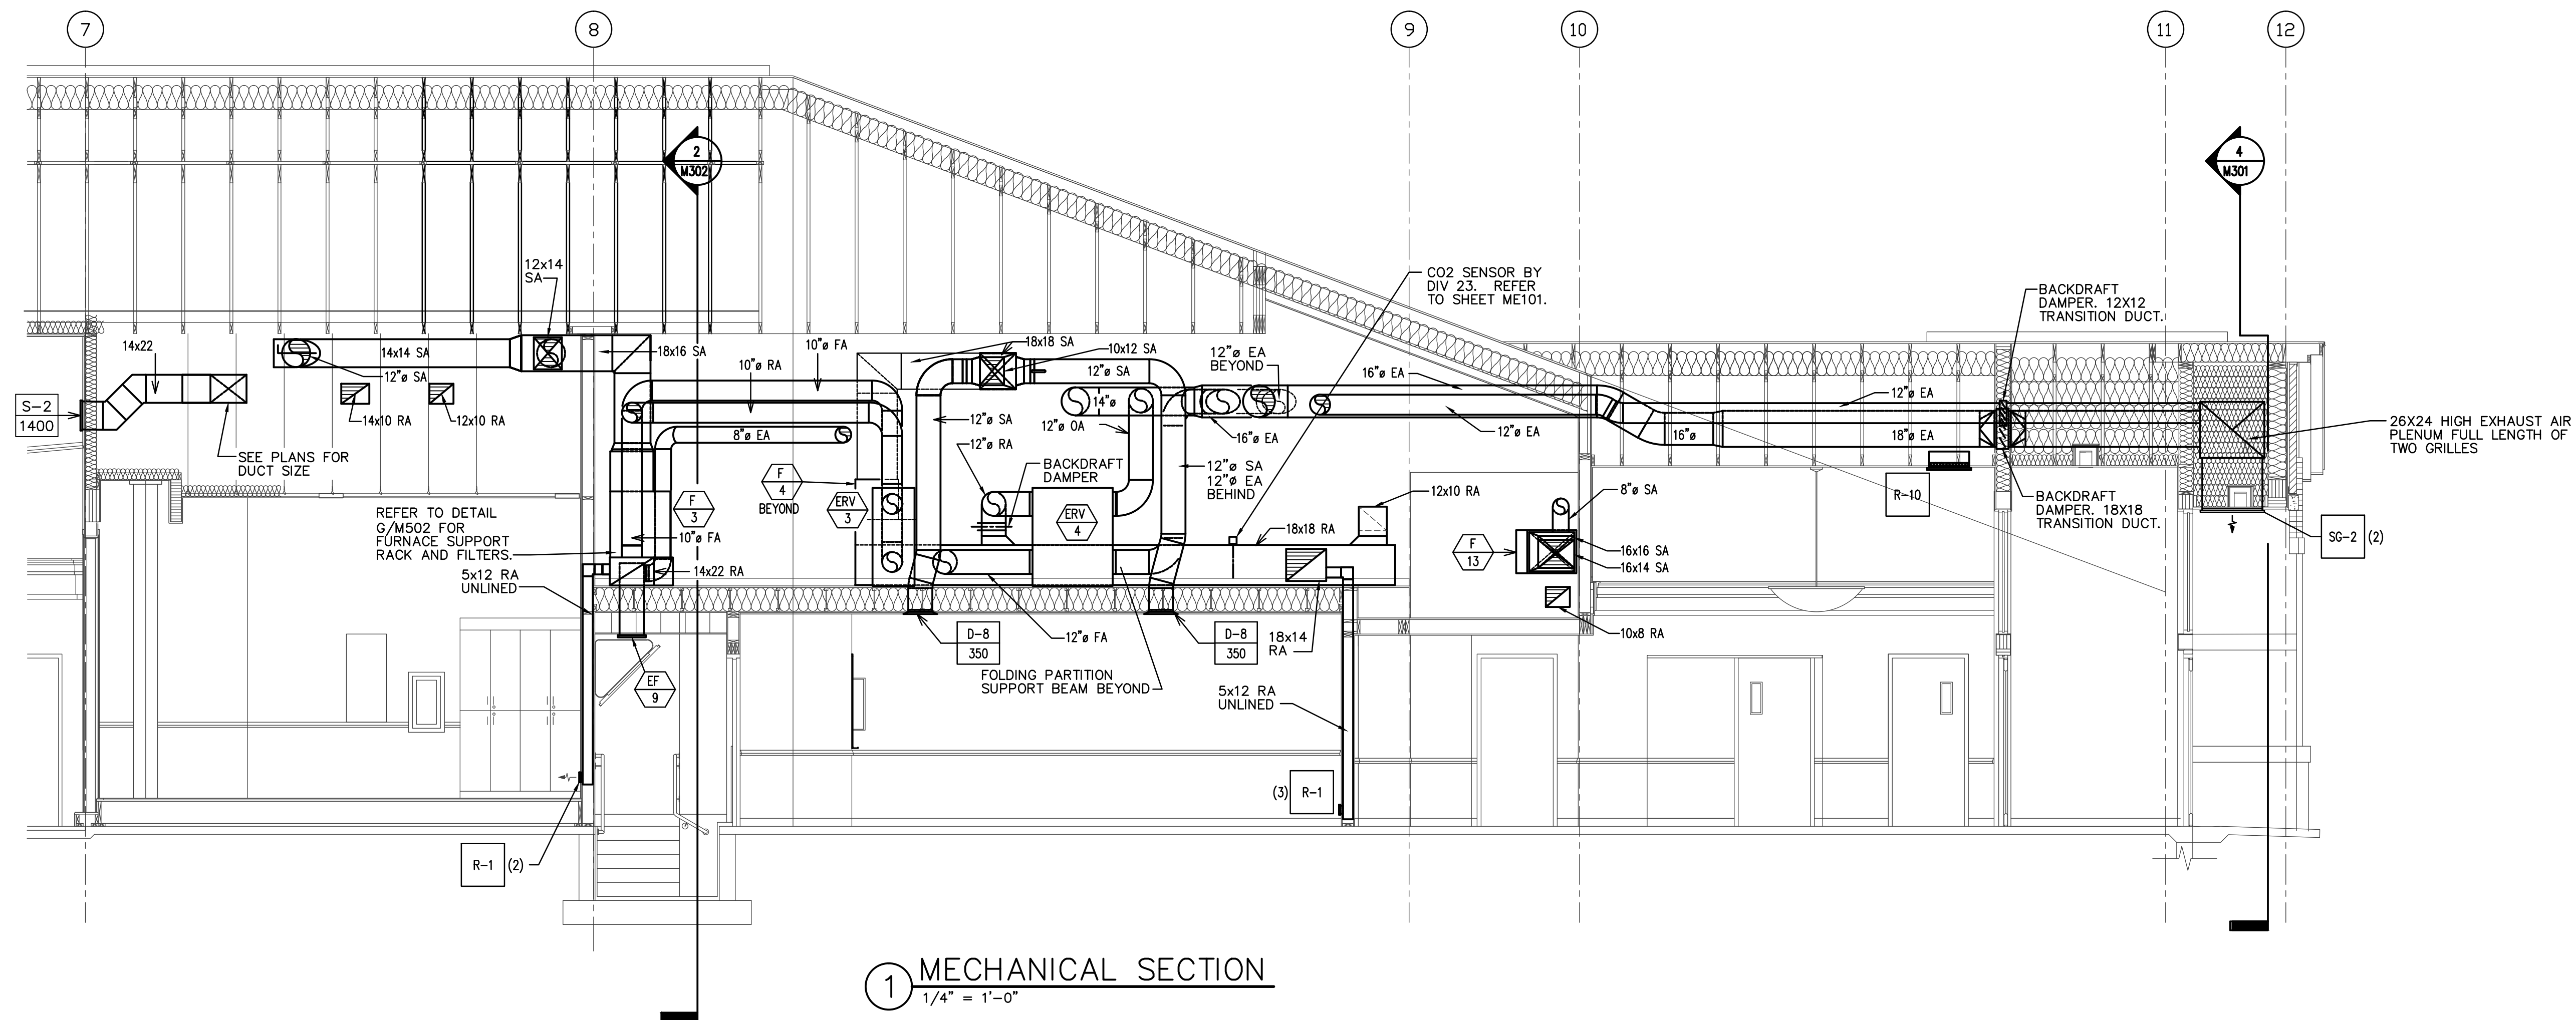

Architect / Engineer:

**GENE C. ULMER**  
ARCHITECT  
1506 S. SECRETARIAT WAY  
NATPA, ID 83686  
(208) 899-0874 \* [gculmerarch@aol.com](mailto:gculmerarch@aol.com)

Date: May 23, 2017

Stamp:

Middleton Heritage 09T SC  
Middleton Idaho Stake

1332 Cornell Street  
Middleton, Idaho 83644

Project for:

**THE CHURCH OF  
JESUS CHRIST  
OF LATTER-DAY SAINTS**

[illegible]

Project Number:  
21701

Plan Series:  
HET-SCS-09-07

Property Number:  
50034331601

Sheet Title:  
**MECHANICAL  
SECTIONS**

ORIGINAL DRAWING SIGNED BY: DWAYNE C. SUDWEEKS  
DATE ORIGINAL SIGNED: May 23, 2017  
ORIGINAL ON FILE AT ENGINEERED SYSTEMS ASSOCIATES  
1355 EAST CENTER, POCA TELLO, IDAHO 83201



|                                                                   |
|-------------------------------------------------------------------|
| 1355 EAST CENTER<br>POCATELLO, IDAHO 83201                        |
| PHONE: (208) 233-0501                                             |
| FAX: (208) 233-0529                                               |
| EMAIL: <a href="mailto:esa@engsystems.com">esa@engsystems.com</a> |
| ESA JOB NUMBER: 17031                                             |

Sheet:

# M302

7031-M302.dwg - 05/22/2017 - 3:03 PM