




NO SCALE

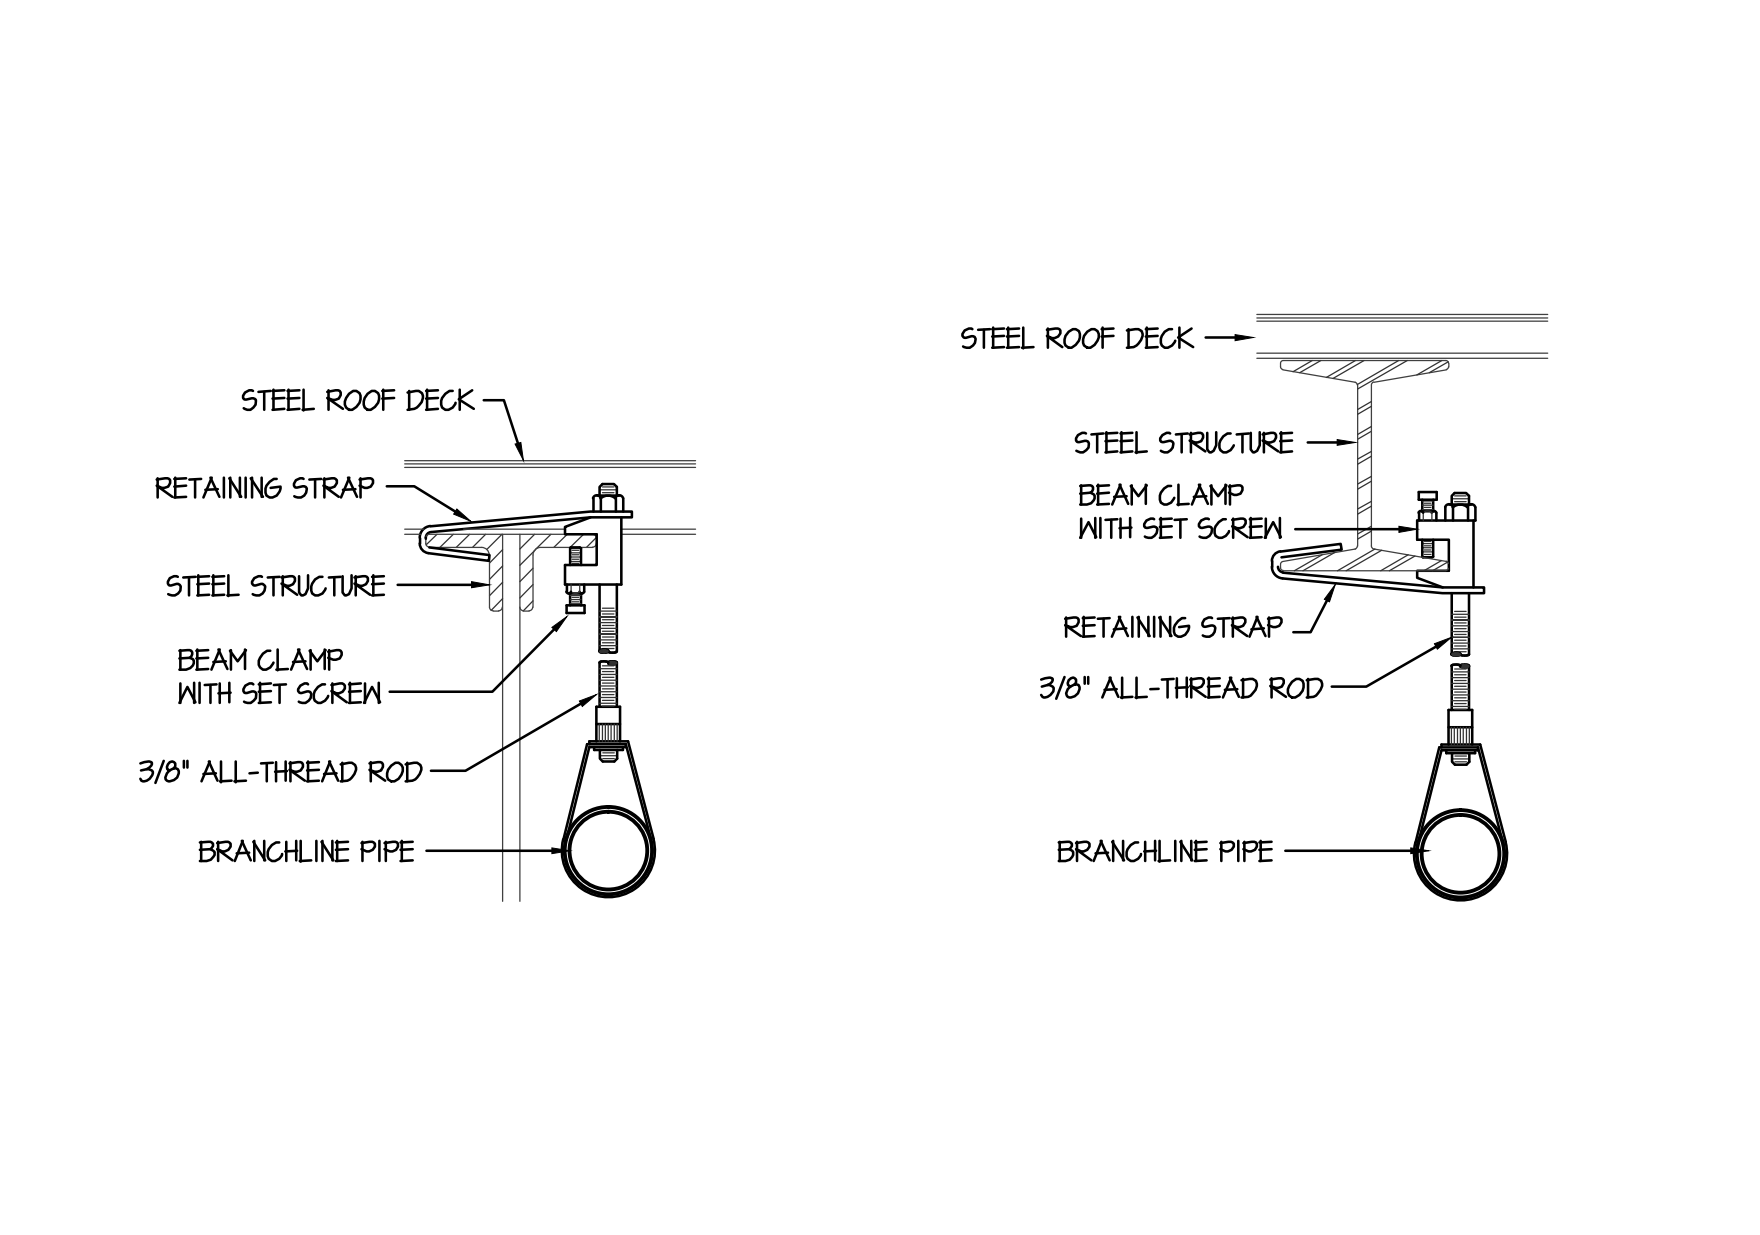

NO SCALE

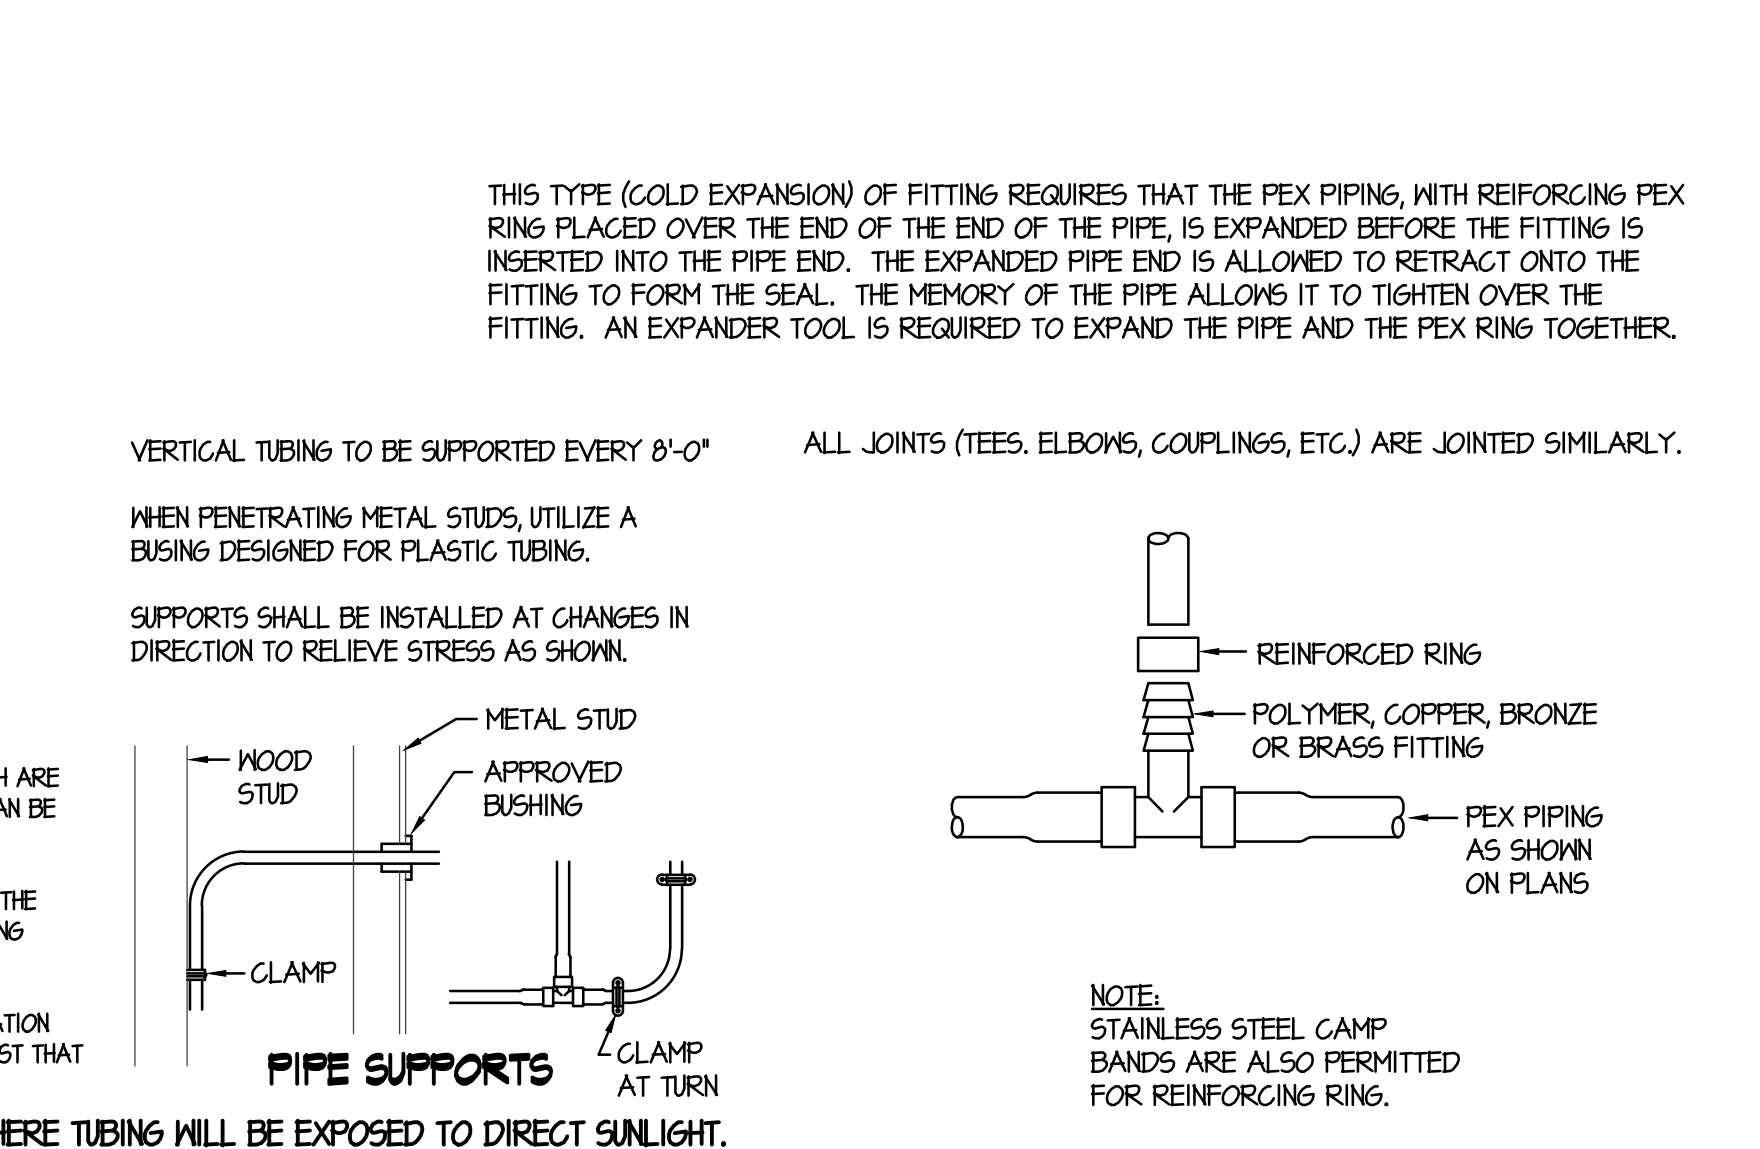

NO SCALE

	DATE	REVISION

PROJECT NUMBER **170406**

P-302

**HOMESTEAD BUILDING #3 ADDITION**  
407 W. 1ST N.  
REXBURG ID  
PERMIT SET 10/03/2017

**FFKR ARCHITECTS**  
730 Pacific Avenue • Salt Lake City, Utah 84104  
© 801.521.3186 • **FFKR.COM**

File : F:\17045 Homestead Bldg 3\17045-P302.dwg Oct 03, 2017 - 10:44am By: Mike