



7/7/2010 3:40:15 PM F:\10\10040 LDS Palisades\10040ME2.2.dwg

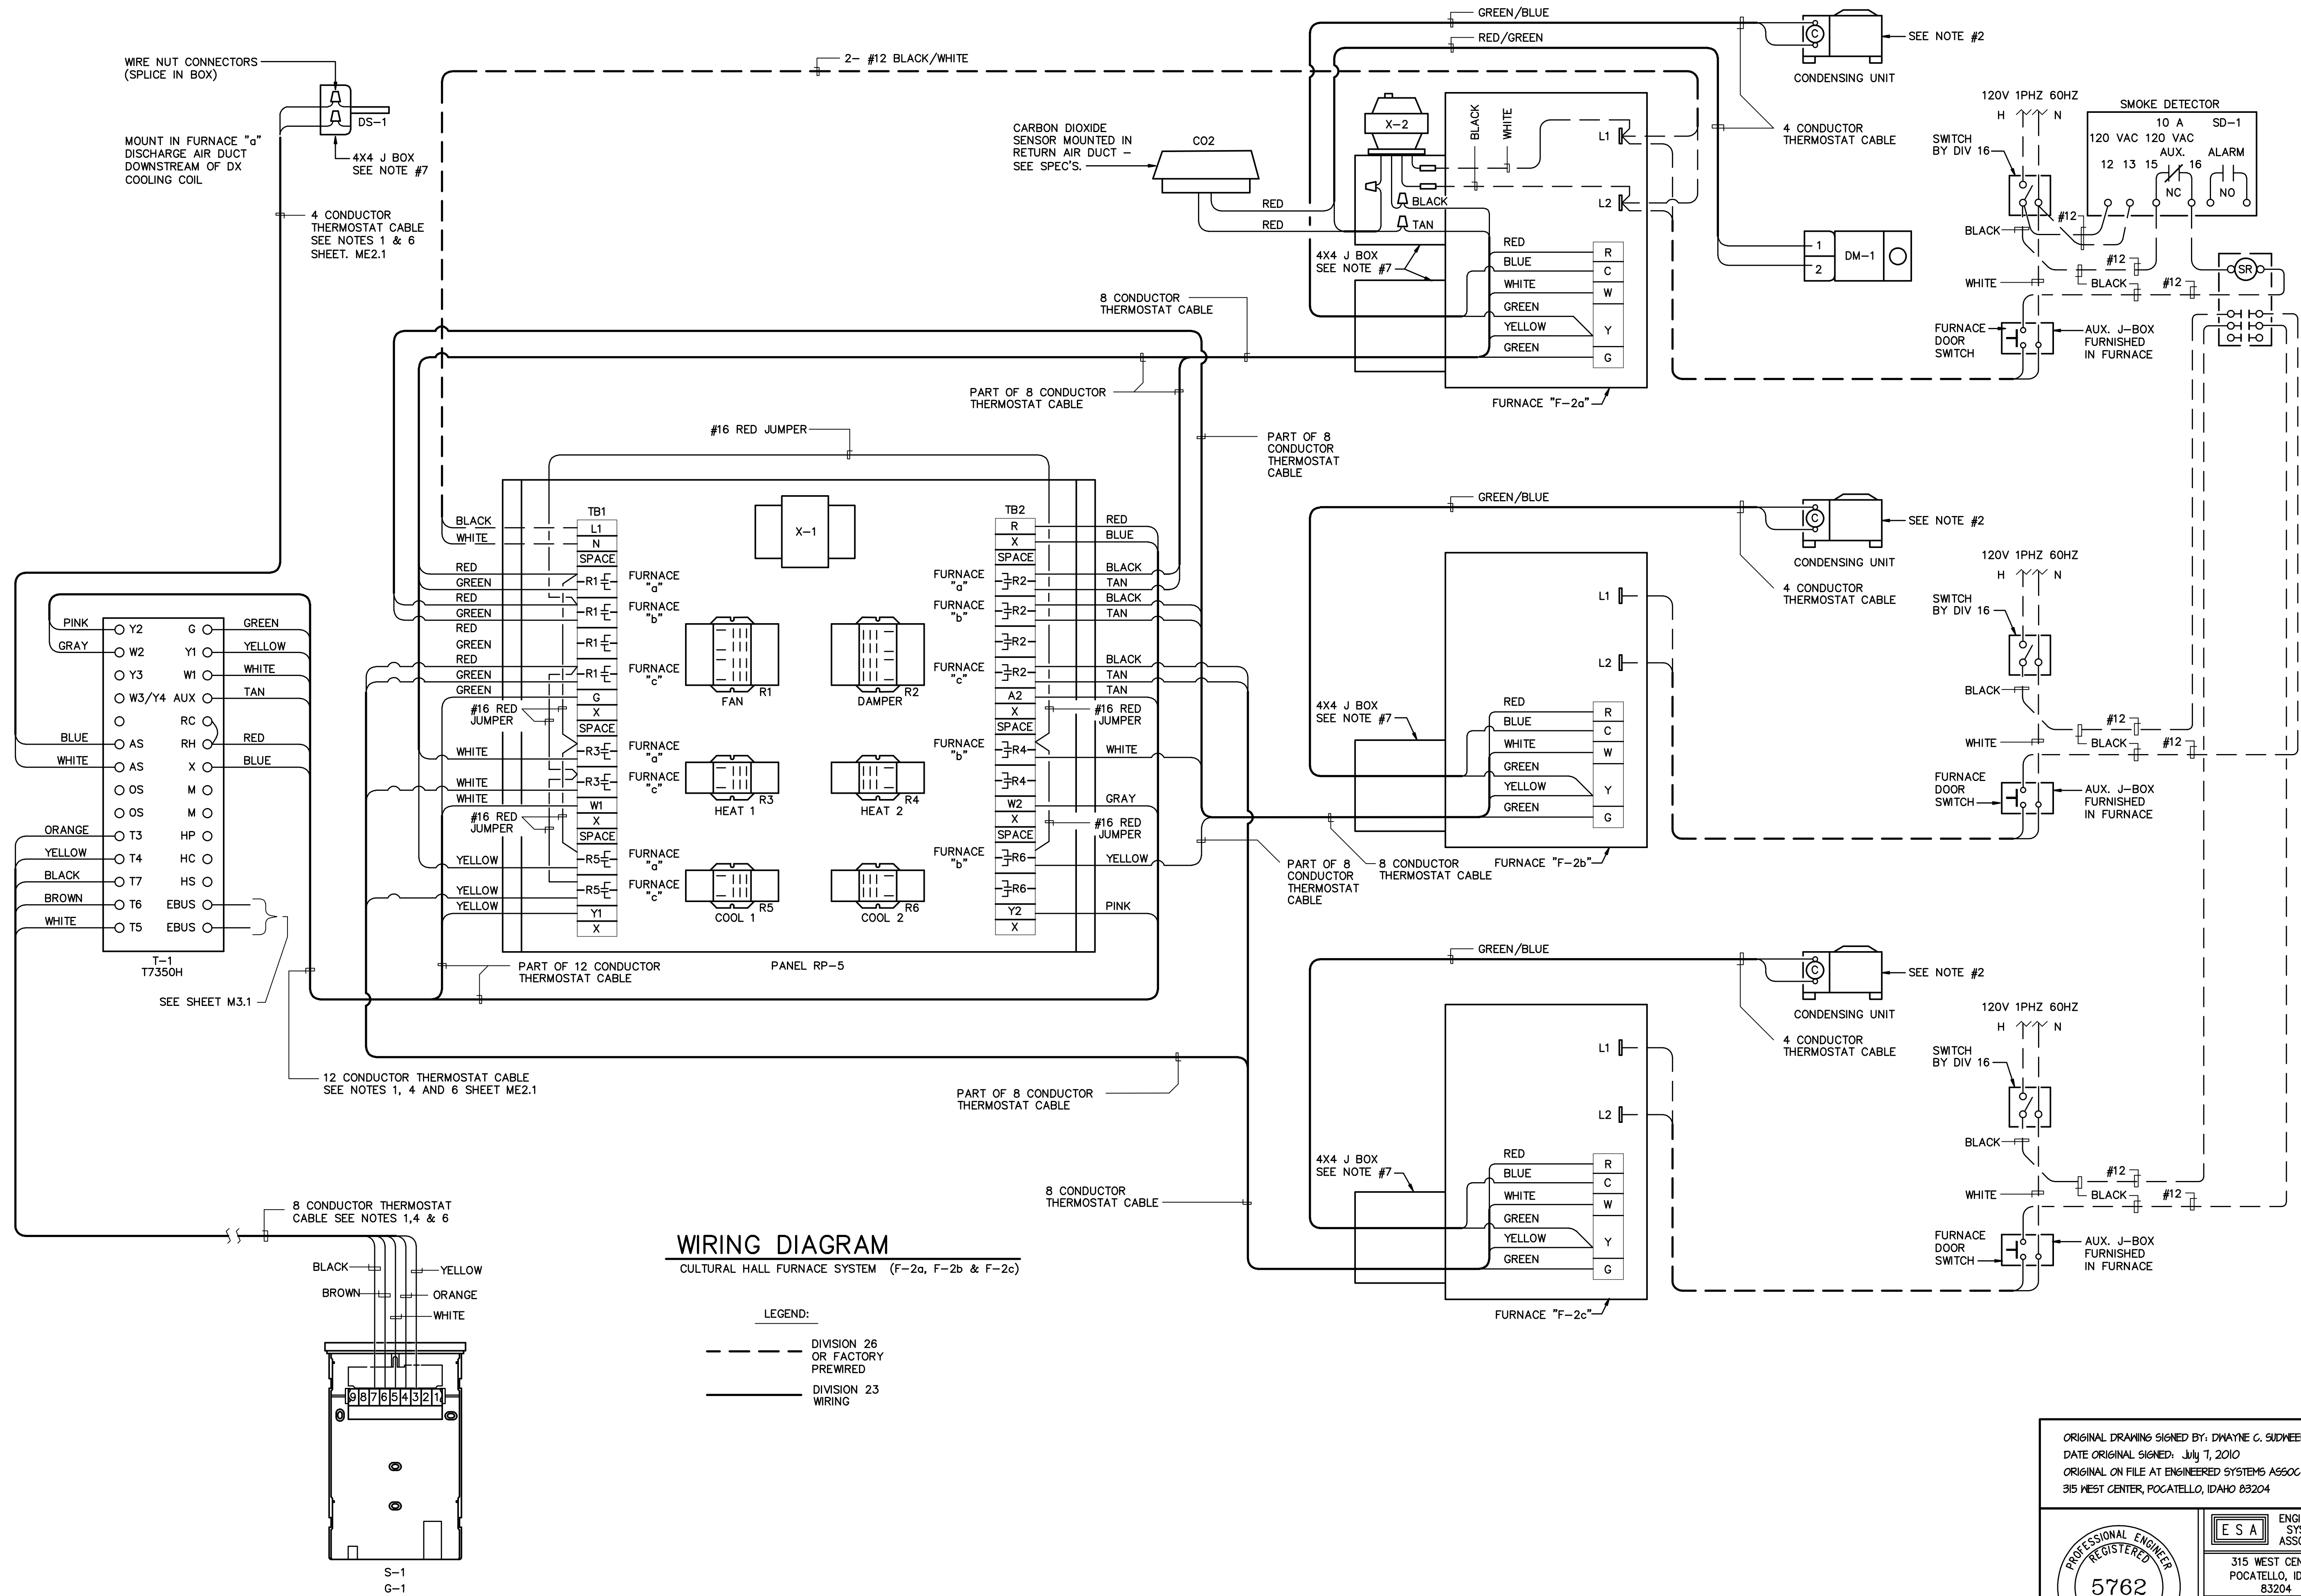

WIRING DIAGRAM
CULTURAL HALL FURNACE SYSTEM (F-2a, F-2b & F-2c)

LEGEND:

- DIVISION 26 OR FACTORY PREWIRED
- DIVISION 23 WIRING

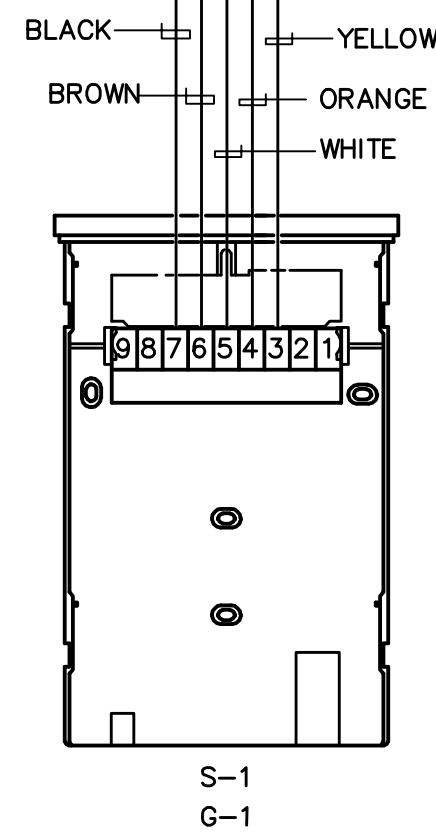


PROJECT:

REVISIONS:

PROJECT NO.: 1035-1508
DATE: JULY 2010
DRAWN BY: SDB
CHECKED BY: DCS

DRAWING NO.:

ORIGINAL DRAWING SIGNED BY: DWAYNE C. SUDWEEKS
DATE ORIGINAL SIGNED: July 7, 2010
ORIGINAL ON FILE AT ENGINEERED SYSTEMS ASSOCIATES
315 WEST CENTER, POCATELLO, IDAHO 83204

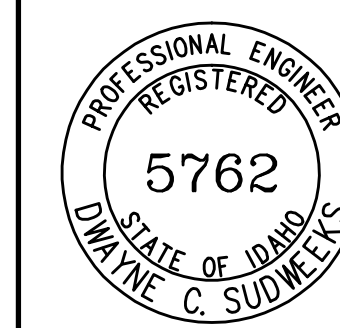

ESA ENGINEERED SYSTEMS ASSOCIATES

315 WEST CENTER
POCATELLO, IDAHO
83204

PHONE: (208) 233-0501
FAX: (208) 233-0529
ESA JOB NUMBER: 10040

ME2.2